


PROPERTY LINE			EASEMENT LINE		
#	BEARING	DIST.	#	BEARING	DIST.
1	N 78°-20'-55" E	9.16'	10	S 54°-30'-14" W	9.51'
2	S 43°-42'-00" E	36.43'	11	S 24°-34'-45" E	30.25'
3	S 3°-40'-40" E	54.02'	12	N 82°-29'-25" E	22.85'
4	S 44°-36'-50" E	35.96'	13	N 44°-32'-55" E	17.64'
5	S 44°-36'-50" E	21.33'	14	N 44°-32'-55" E	14.95'
6	N 58°-20'-30" E	9.60'	15	S 23°-05'-00" E	20.39'
7	N 58°-20'-30" E	19.26'	16	S 23°-05'-00" E	10.54'
8	S 52°-10'-30" E	16.51'	17	S 49°-03'-55" E	3.73'
9	S 54°-30'-09" W	13.75'	18	S 49°-03'-55" E	18.00'
A	N 23°-01'-10" W	102.06'			
B	N 66°-19'-56" W	25.06'			
C	S 66°-19'-56" E	25.27'			
D	S 66°-19'-56" E	19.92'			
E	S 66°-19'-56" E	43.53'			
F	S 66°-19'-56" E	20.18'			
G	S 66°-19'-56" E	16.61'			
H	S 56°-27'-48" W	9.91'			

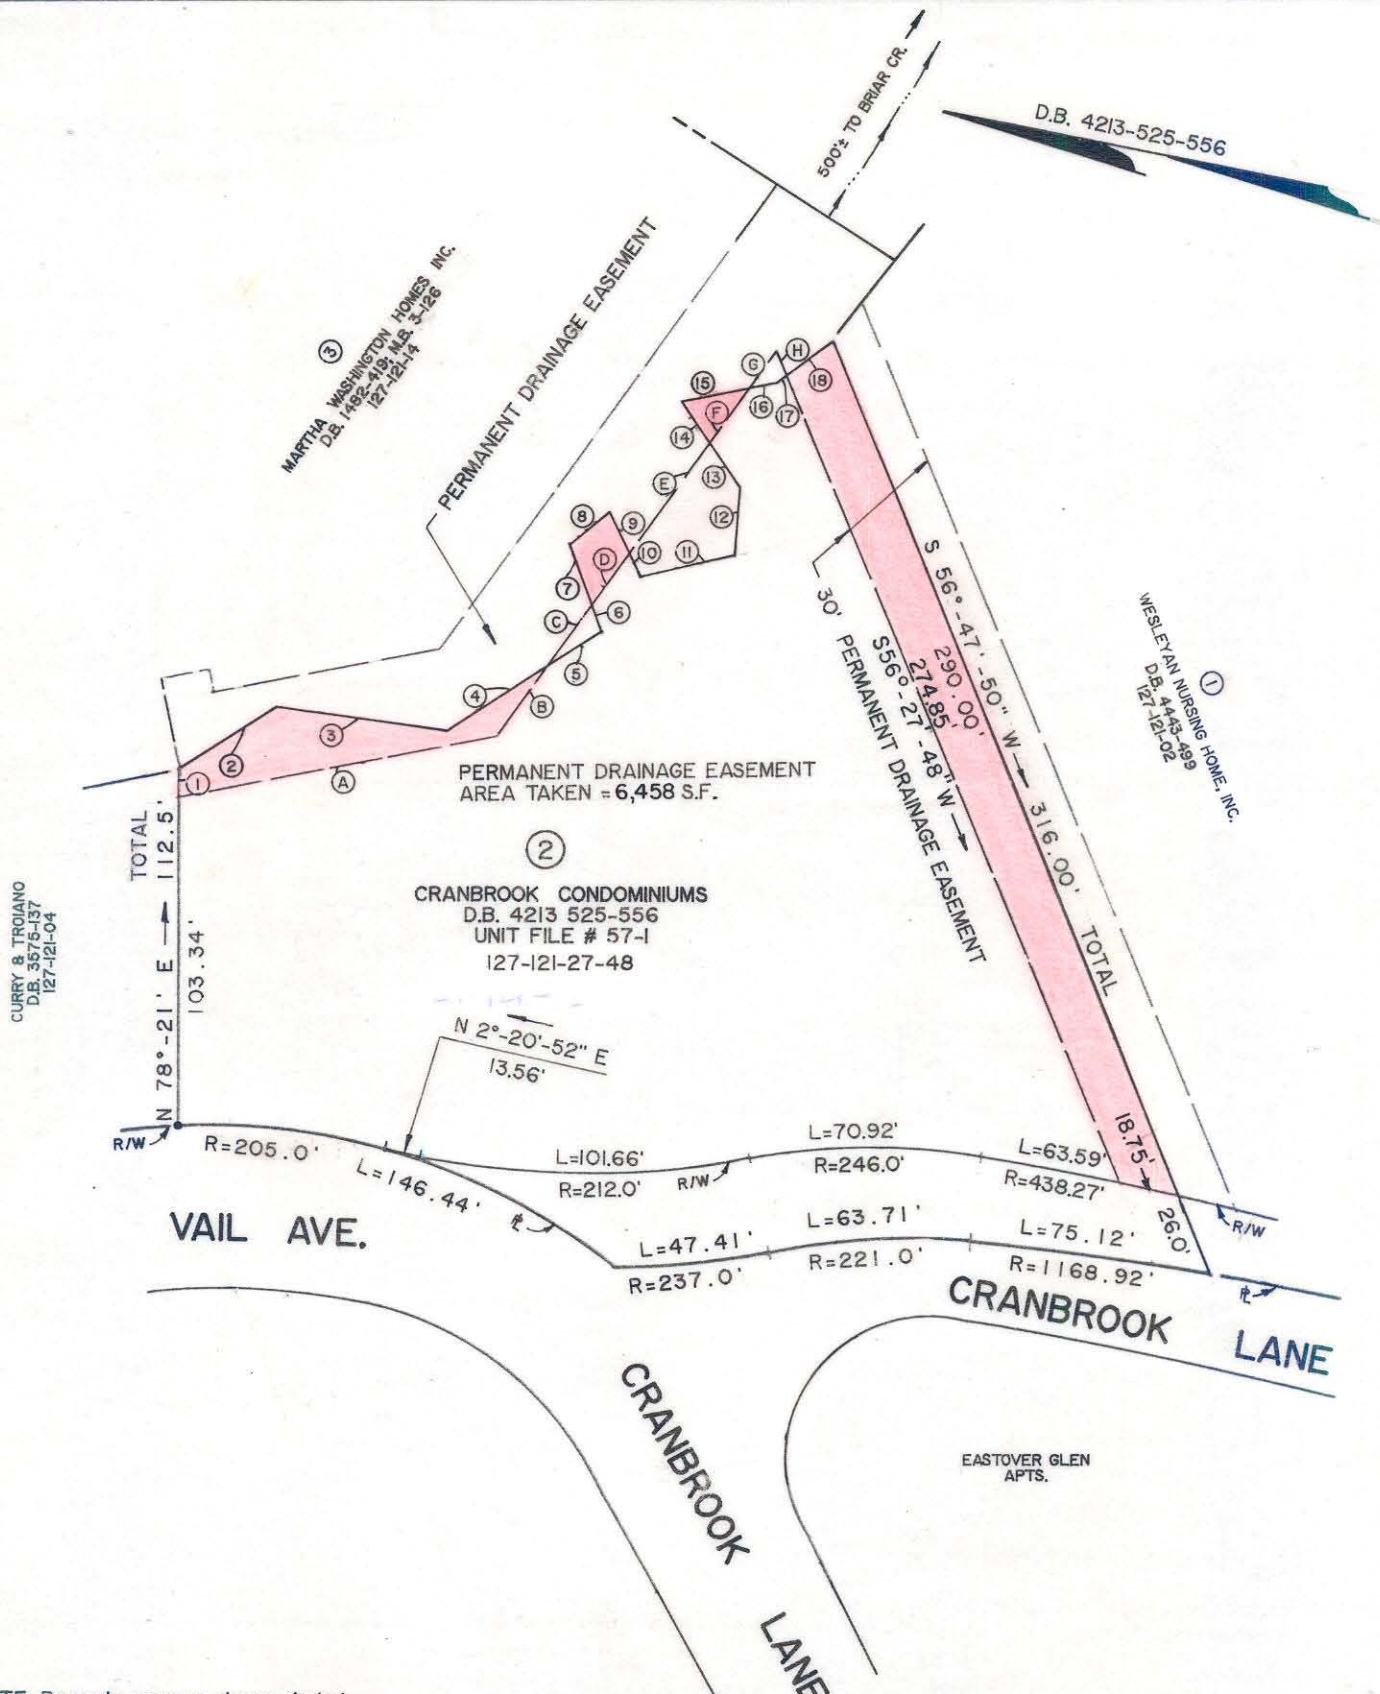

NOTE: Property corners shown circled were located by actual survey.

This map was prepared for the purpose of right of way or easement acquisition only, and is not intended to be a boundary survey of the property shown.


ACQUIRED 12-23-87
D.R. 5668-167

This plat was prepared under my supervision.

R. Dennis Smith

N.C. Reg. Surveyor No. L-1482.



 CHARLOTTE ENGINEERING DEPARTMENT		
REVISIONS 9/10/87 NAME CHG.	PERMANENT DRAINAGE ESM'T. FOR THE CITY OF CHARLOTTE	JOB NO. 512-87-114 FILE NO.
DRAWN BY <i>M.K.C.</i> CHECKED BY <i>TEM</i> <i>R. Dennis Smith</i> SURVEY SUPR.	PROPERTY OF CRANBROOK CONDOMINIUMS	SHEET 2 OF 4
DATE 7/2/87		SCALE 1" = 60'

127-122-92