

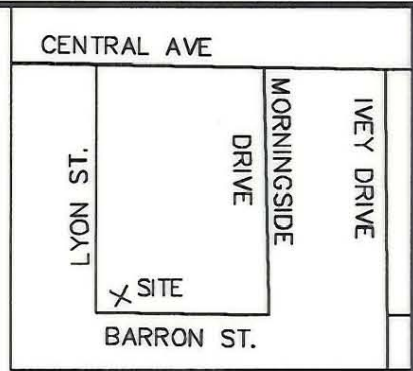


I, R. DENNIS SMITH, CERTIFY THAT THIS PLAT WAS PREPARED UNDER MY SUPERVISION AND THAT THE PLAT WAS PREPARED FOR THE PURPOSE OF ACQUISITION AND EASEMENTS ONLY, AND IS NOT INTENDED TO BE A BOUNDARY SURVEY OF PROPERTY SHOWN.

R. Dennis Smith 3/3/98
 R. DENNIS SMITH, NC R.L.S. L-1482 DATE

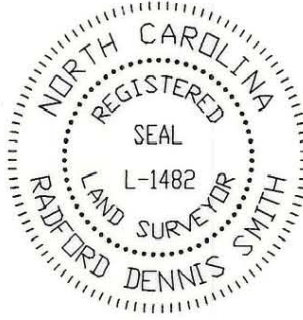

VICINITY MAP
NOT TO SCALE

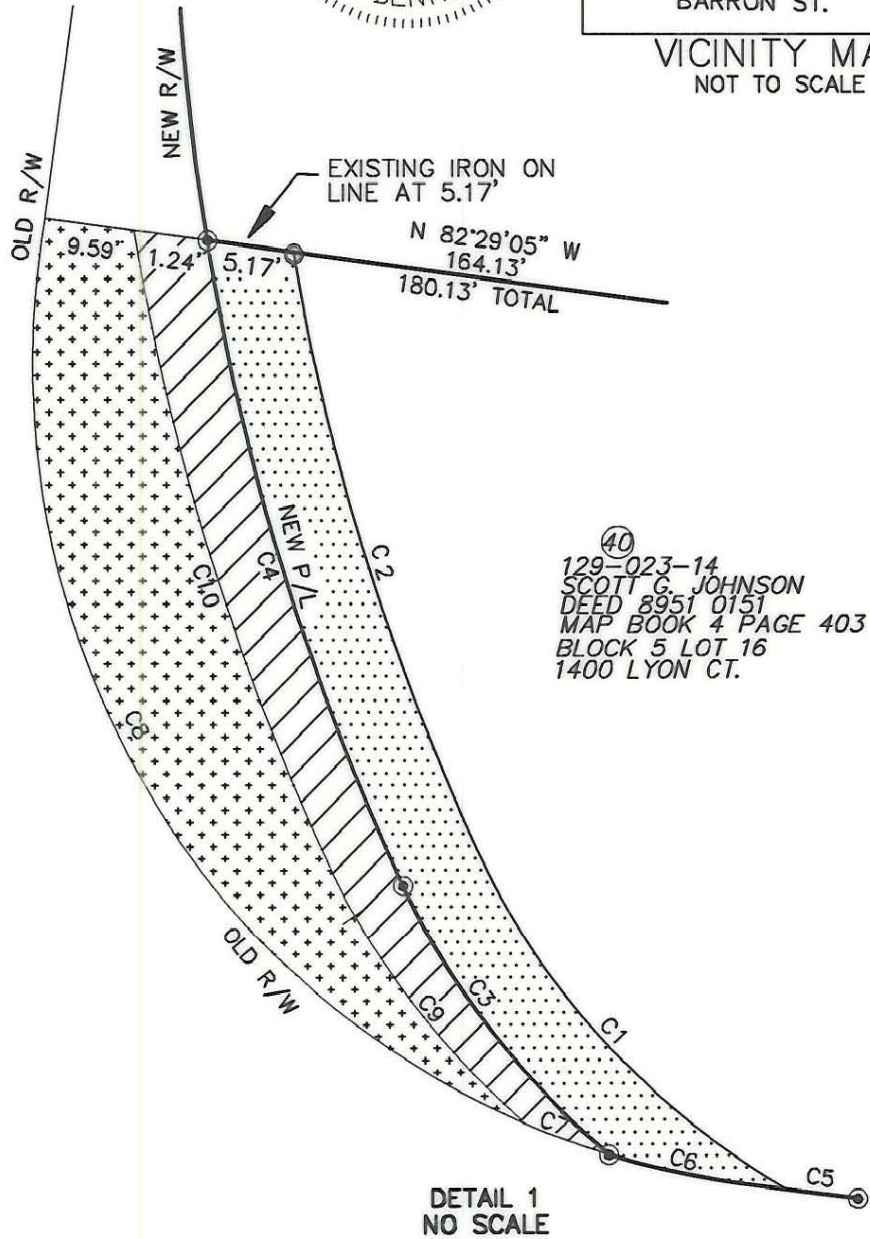

40
 129-023-14
 SCOTT G. JOHNSON
 DEED 8951 0151
 MAP BOOK 4 PAGE 403
 BLOCK 5 LOT 16
 1400 LYON CT.

DETAIL 1
NO SCALE

CURVE TABLE				
CURVE	LENGTH	RADIUS	CHORD BEARING	CHORD
C1	48.30'	78.79'	S 42°52'14" E	47.55'
C2	65.69'	246.00'	S 17°39'38" E	65.50'
C3	35.93'	83.79'	S 37°35'28" E	35.65'
C4	68.61'	251.00'	S 17°28'50" E	68.39'
C5	5.96'	86.17'	S 80°44'28" E	5.96'
C6	15.72'	86.17'	S 73°31'59" E	15.70'
C7	2.18'	86.17'	S 67°34'55" E	2.18'
C8	115.46'	86.17'	S 28°28'22" E	107.01'
C9	34.90'	83.79'	S 37°13'56" E	34.65'
C10	68.61'	251.00'	S 17°28'39" E	68.39'

PREPARED BY:
 CITY OF CHARLOTTE
 ENGINEERING DEPARTMENT
 600 EAST FOURTH STREET
 CHARLOTTE, NC 28208
 704-336-2291

CHARLOTTE ENGINEERING DEPARTMENT		
REVISIONS	SIDEWALK PACKAGE #7 LYON CT.	JOB NO. 51296120
		FILE NO. PLAT2
DRAWN BY GAI	PROPERTY ACQUISITION SCOTT G. JOHNSON CHARLOTTE, MECKLENBURG CO., NC	SHEET 2
CHECKED BY		OF 2
 SURVEY SUPER.		DATE 03/03/98