


This plat was prepared under my supervision *R. Dennis Smith*
 N. C. Reg. Surveyor No. *L-1482*

BOARD OF EDUCATION
 CHARLOTTE - MECKLENBURG
 1510-151

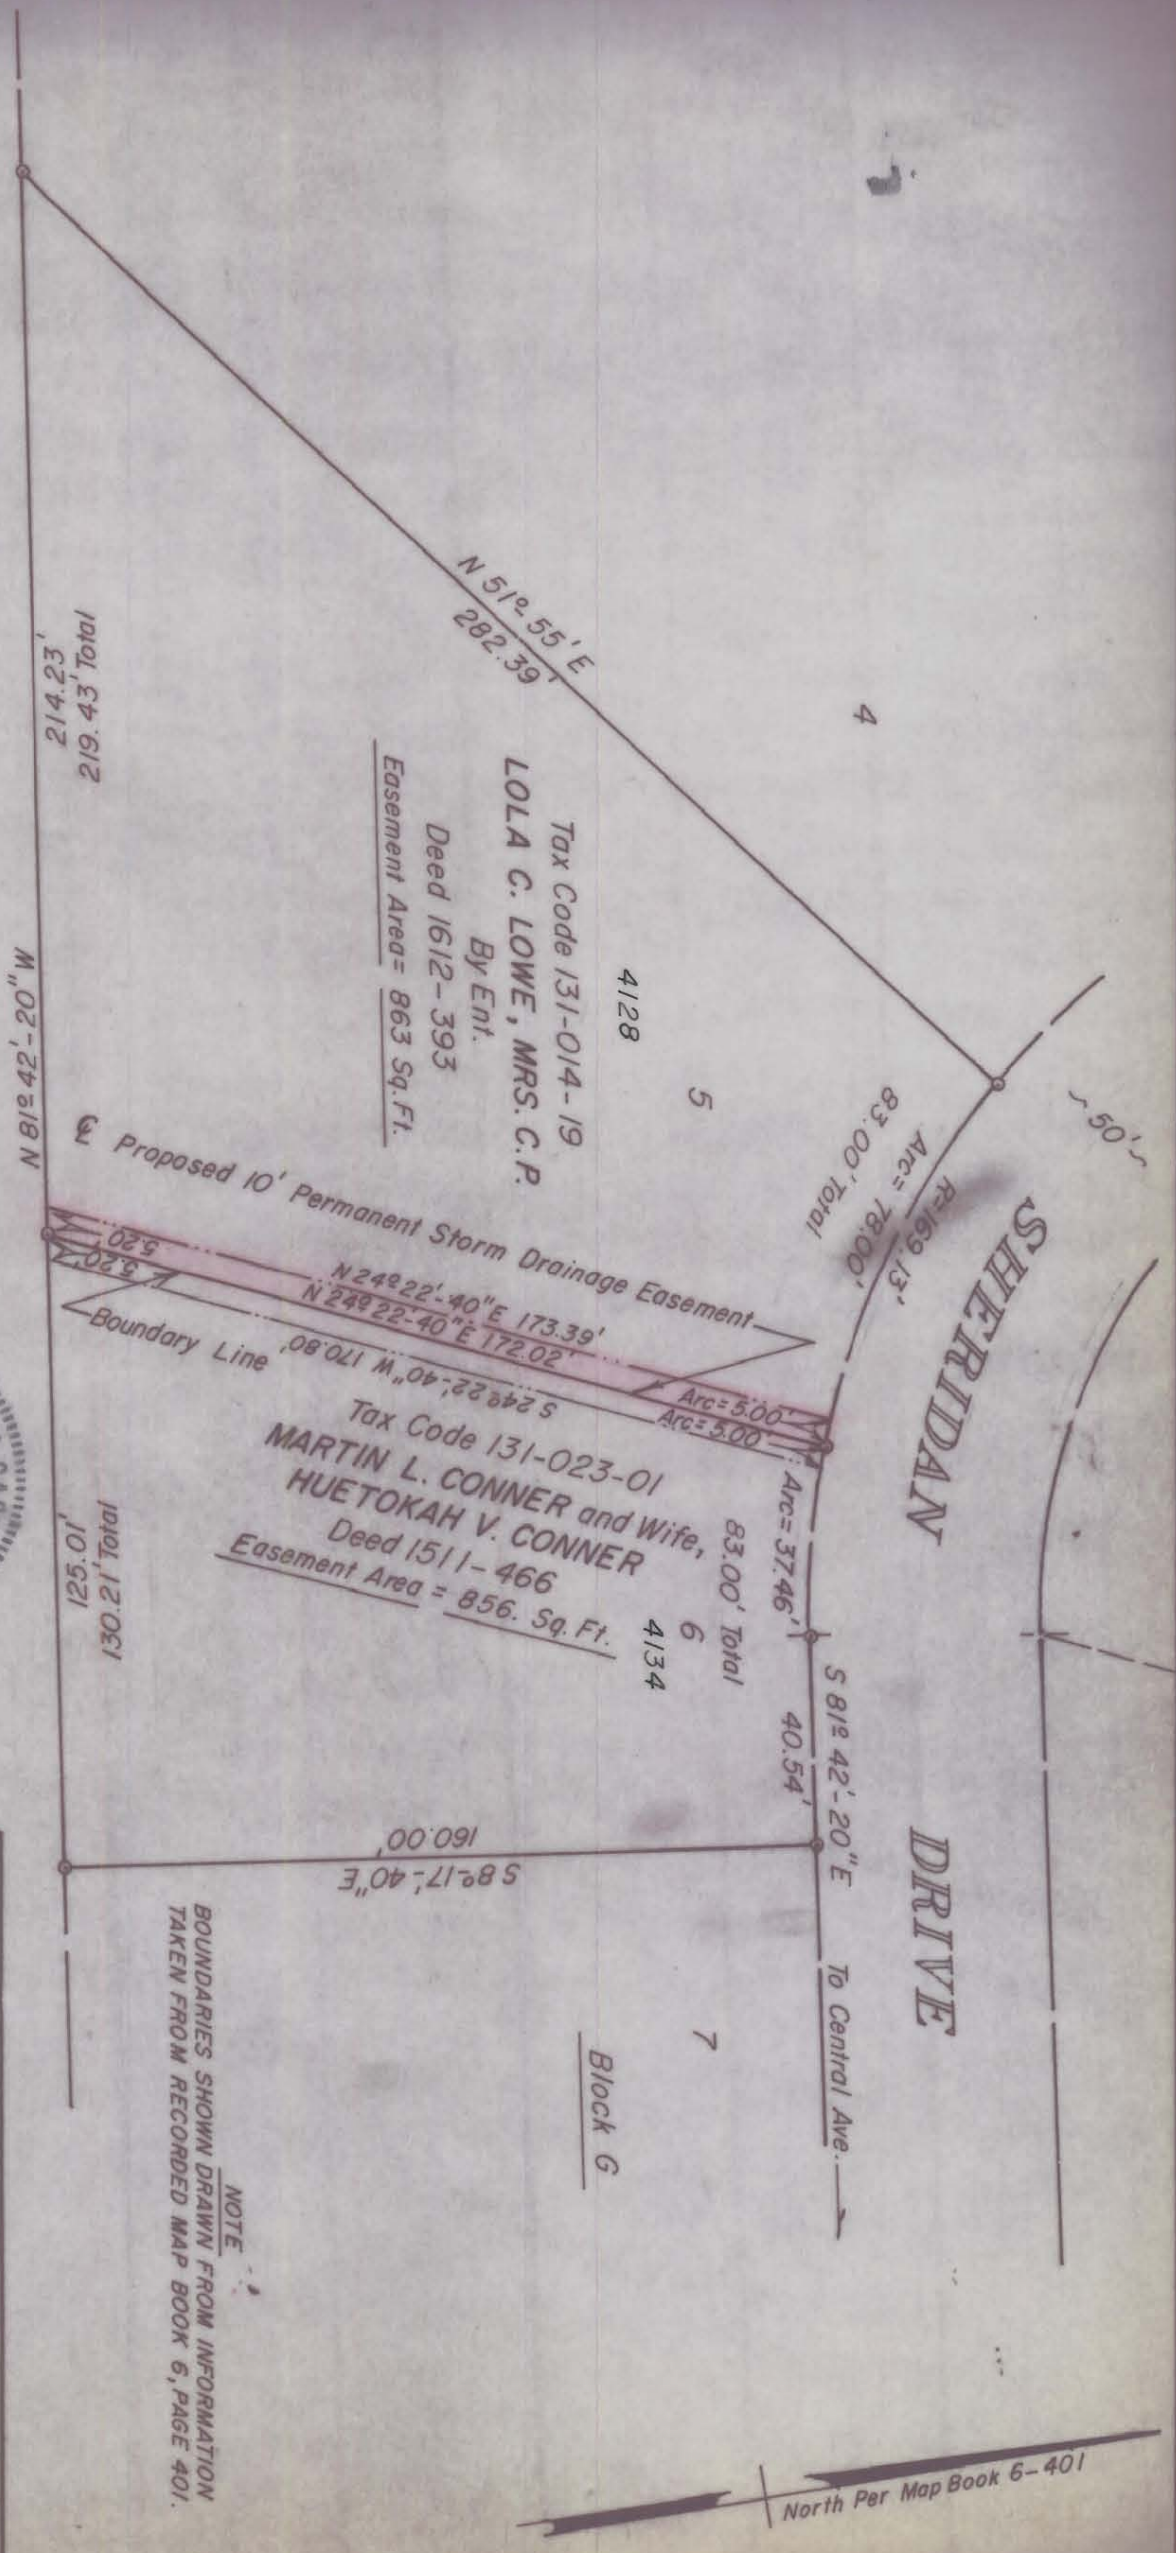

CHARLOTTE ENGINEERING DEPARTMENT		JOB NO.
REVISIONS PROPOSED DRAINAGE EASEMENT SHERIDAN DRIVE	DRAWN BY <i>RDS</i> CHECKED BY <i>EDS</i> DATE 9-4-85	FILE NO.
Property of: LOLA C. LOWE	DATE 9-4-85 SCALE 1" = 40'	SHEET
		1
		2

FILE 131-014-19