


This map was prepared for the purpose of right of way or easement acquisition only, and is not intended to be a bound any survey of the property shown.

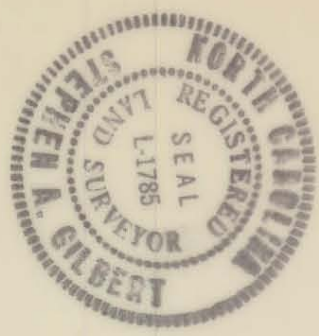

61

This plot was prepared under my supervision  
*Stephen Gilbert*  
 N. C. Reg. Surveyor No. L-1785

87' EXIST. R/W

EXIST. R/W

N 73°-38'-03"W  
 201.99'

SHARON

AMITY

ROAD

201.02' Total


93.961  
 W 118°-11'-09" S

131-051-02  
 DEED 1176-85

62

Total Area 47,879 Sq. Ft.  
 Area Taken 385 Sq. Ft.  
 Area Remaining 47,841 Sq. Ft.

N 18°-17'-23"E  
 272.41'

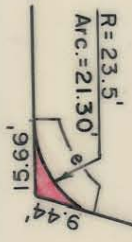

Total 201.61'

S 56°-14'-52"E  
 192.17'

CENTRAL

AVENUE

100' EXIST R/W

CITY OF CHARLOTTE DEPARTMENT OF PUBLIC WORKS ENGINEERING DIVISION		PROPOSED R/W CENTRAL AVENUE AT SHARON AMITY ROAD		JOB NO. FILE NO.
REVISIONS	DRAWN BY A.T. CHECKED BY <i>[Signature]</i> CITY ENGINEER	MARGARET K. WALDEN DATE: APRIL 4, 1984 SCALE: 1" = 40'	PARCEL NO. 62	SHEET 7 OF 7

FILE 131-051-02