


Total Area	32,089	Sq. Ft.
Area Taken	607	Sq. Ft.
Area Remaining	31,482	Sq. Ft.

131-051-31
DEED 1469-582

102

230.42'
S 63°-53'-52" W

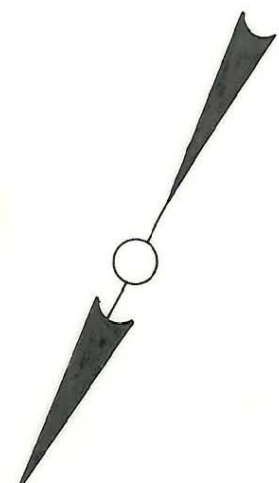

NOTE: Property corners shown circled were located by actual survey. Bearings are based on NORTH CAROLINA COORDINATE SYSTEM

This plat was prepared under my supervision
[Signature]
 N.G. Reg. Engineer No. 43343

CITY OF CHARLOTTE
 NORTH CAROLINA
 DEPARTMENT OF PUBLIC WORKS
 ENGINEERING DIVISION

REVISIONS	PROPOSED R/W	JOB NO.
	SHARON AMITY ROAD	144
	PROJECT NO. 513-72-212	FILE NO.
	PARCEL NO. 56	RW-70
DRAWN BY HST		SHEET
CHECKED BY JSS		56
CITY ENGINEER	DATE MAY 27, 1974	SCALE 1" = 40'

131-051-31