

B.V. BELK SR  
2930-551

50

J.H. CAMUZZI  
2772-091

53

S. 22° 26' 30" W

53.81'

TAX CODE  
131-083-5A

C.C. INVESTMENT CO.  
4030-842

51

DEED: 3275-036  
2,528 S.F. = 0.058 AC.

CITY OF  
CHARLOTTE

S. 67° 33' 30" E.

93.95'

N. 37° 45' 30" W  
108.27'


EASTWAY

DRIVE

FROM E. INDEPENDENCE BLVD.  
ON  
RAMP

NOTE: Property corners shown circled were located by actual survey. Bearings are based on EASTWAY DRIVE R/W MAP  
DATED: MAY, 1969

This plat was prepared under my supervision  
*Stephen A. Gilbert*  
N. C. Reg. Surveyor No. L-1785

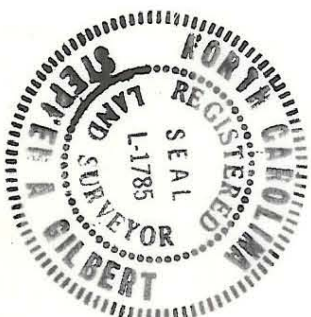

CITY OF CHARLOTTE NORTH CAROLINA DEPARTMENT OF PUBLIC WORKS ENGINEERING DIVISION		JOB NO.	
NORTHEAST CORNER INDEPENDENCE BLVD. AND EASTWAY DRIVE		FILE NO.	
PROPERTY OF CITY OF CHARLOTTE		SHEET 1 OF 1	
REVISIONS	DRAWN BY M.S.	DATE SEPT. 30, 1982 SCALE 1" = 20'	
	CHECKED BY <i>[Signature]</i>		
	CITY ENGINEER		

FILE 131-083