


TOTAL AREA :	14,559.81	Sq. Ft.
AREA TAKEN :	14,559.81	Sq. Ft.
AREA REMAINING :	0.00	Sq. Ft.

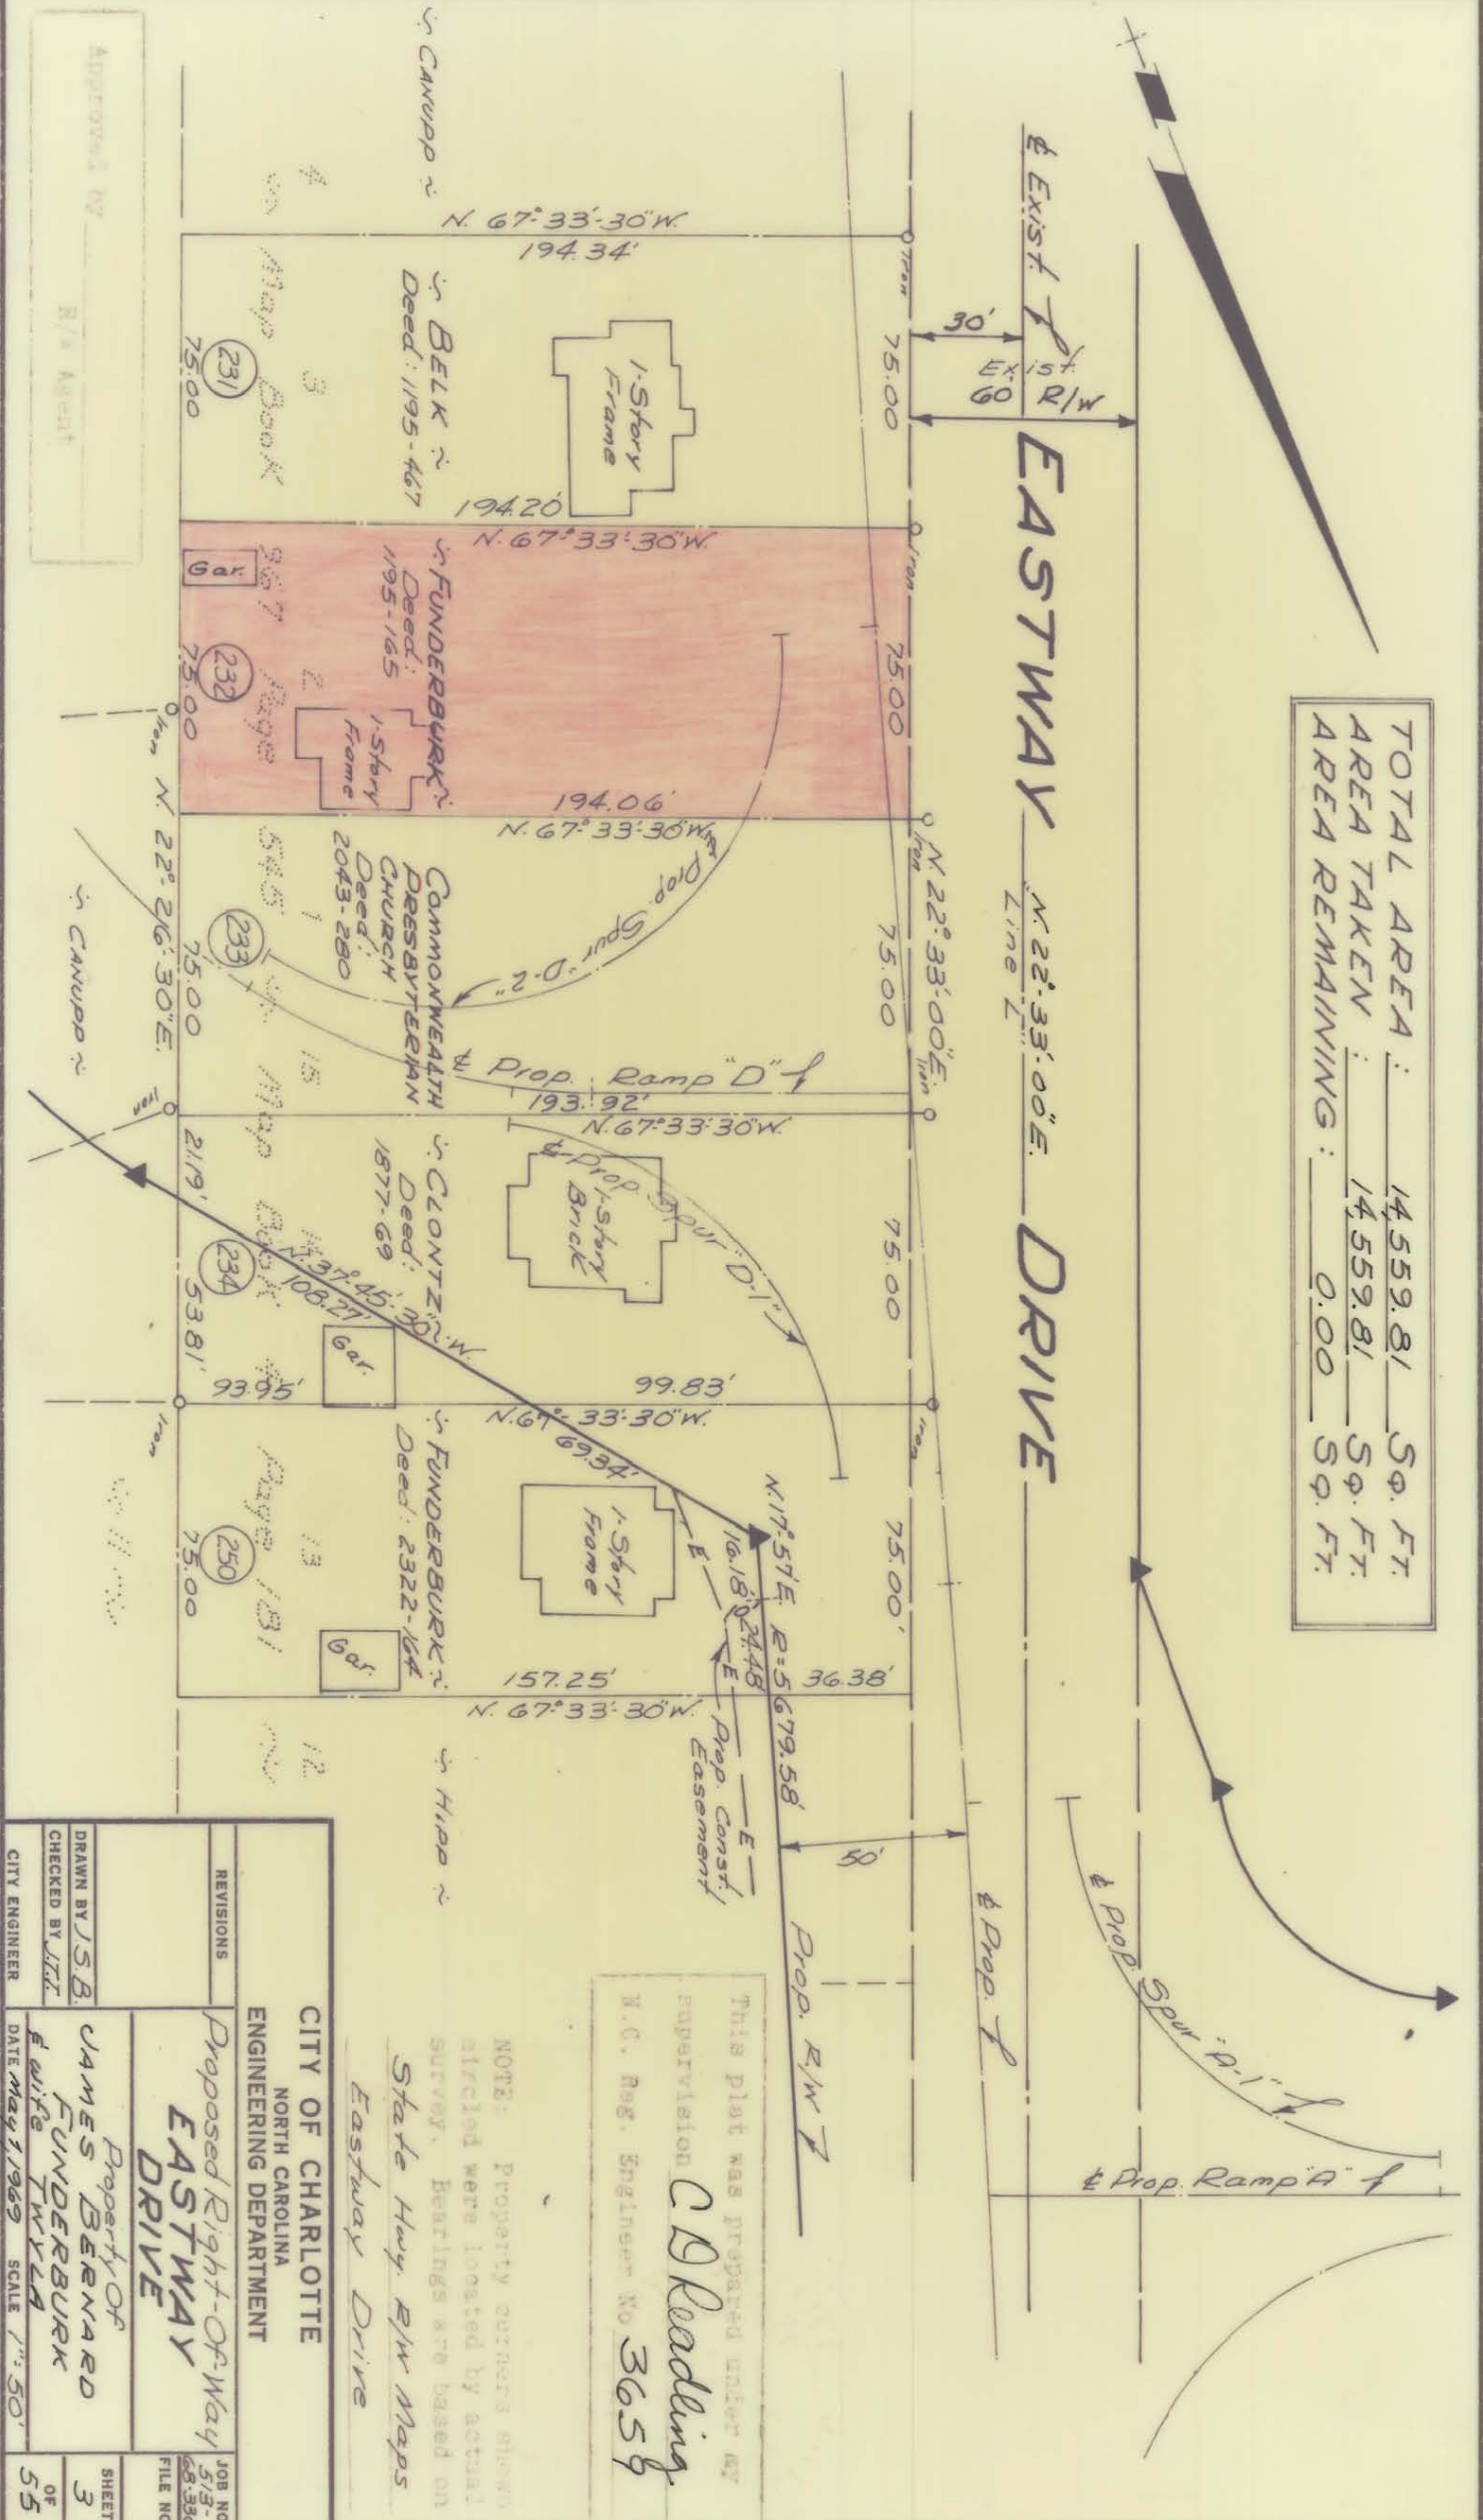

This plat was prepared under my supervision
C D Reading
 N.C. Reg. Engineer No 3659

NOTE: Property corners shown circled were located by actual survey. Hearings are based on State Hwy. R/W Maps
 Eastway Drive

CITY OF CHARLOTTE
 NORTH CAROLINA
 ENGINEERING DEPARTMENT

Proposed Right-Of-Way
EASTWAY DRIVE

REVISIONS	
DRAWN BY J.S.B.	Property of JAMES BERNARD FUNDERBURK & wife TWYLA
CHECKED BY J.T.	
CITY ENGINEER	
JOB NO. 513-68-356	FILE NO. 68-356
SHEET 3 OF 55	
DATE May 1, 1969	SCALE 1" = 50'

Approved by _____
 R/S Agent

131-083