


TOTAL AREA : 28,638.41 Sq. Ft.
 AREA TAKEN : 1,023.81 Sq. Ft.
 AREA REMAINING : 27,614.60 Sq. Ft.

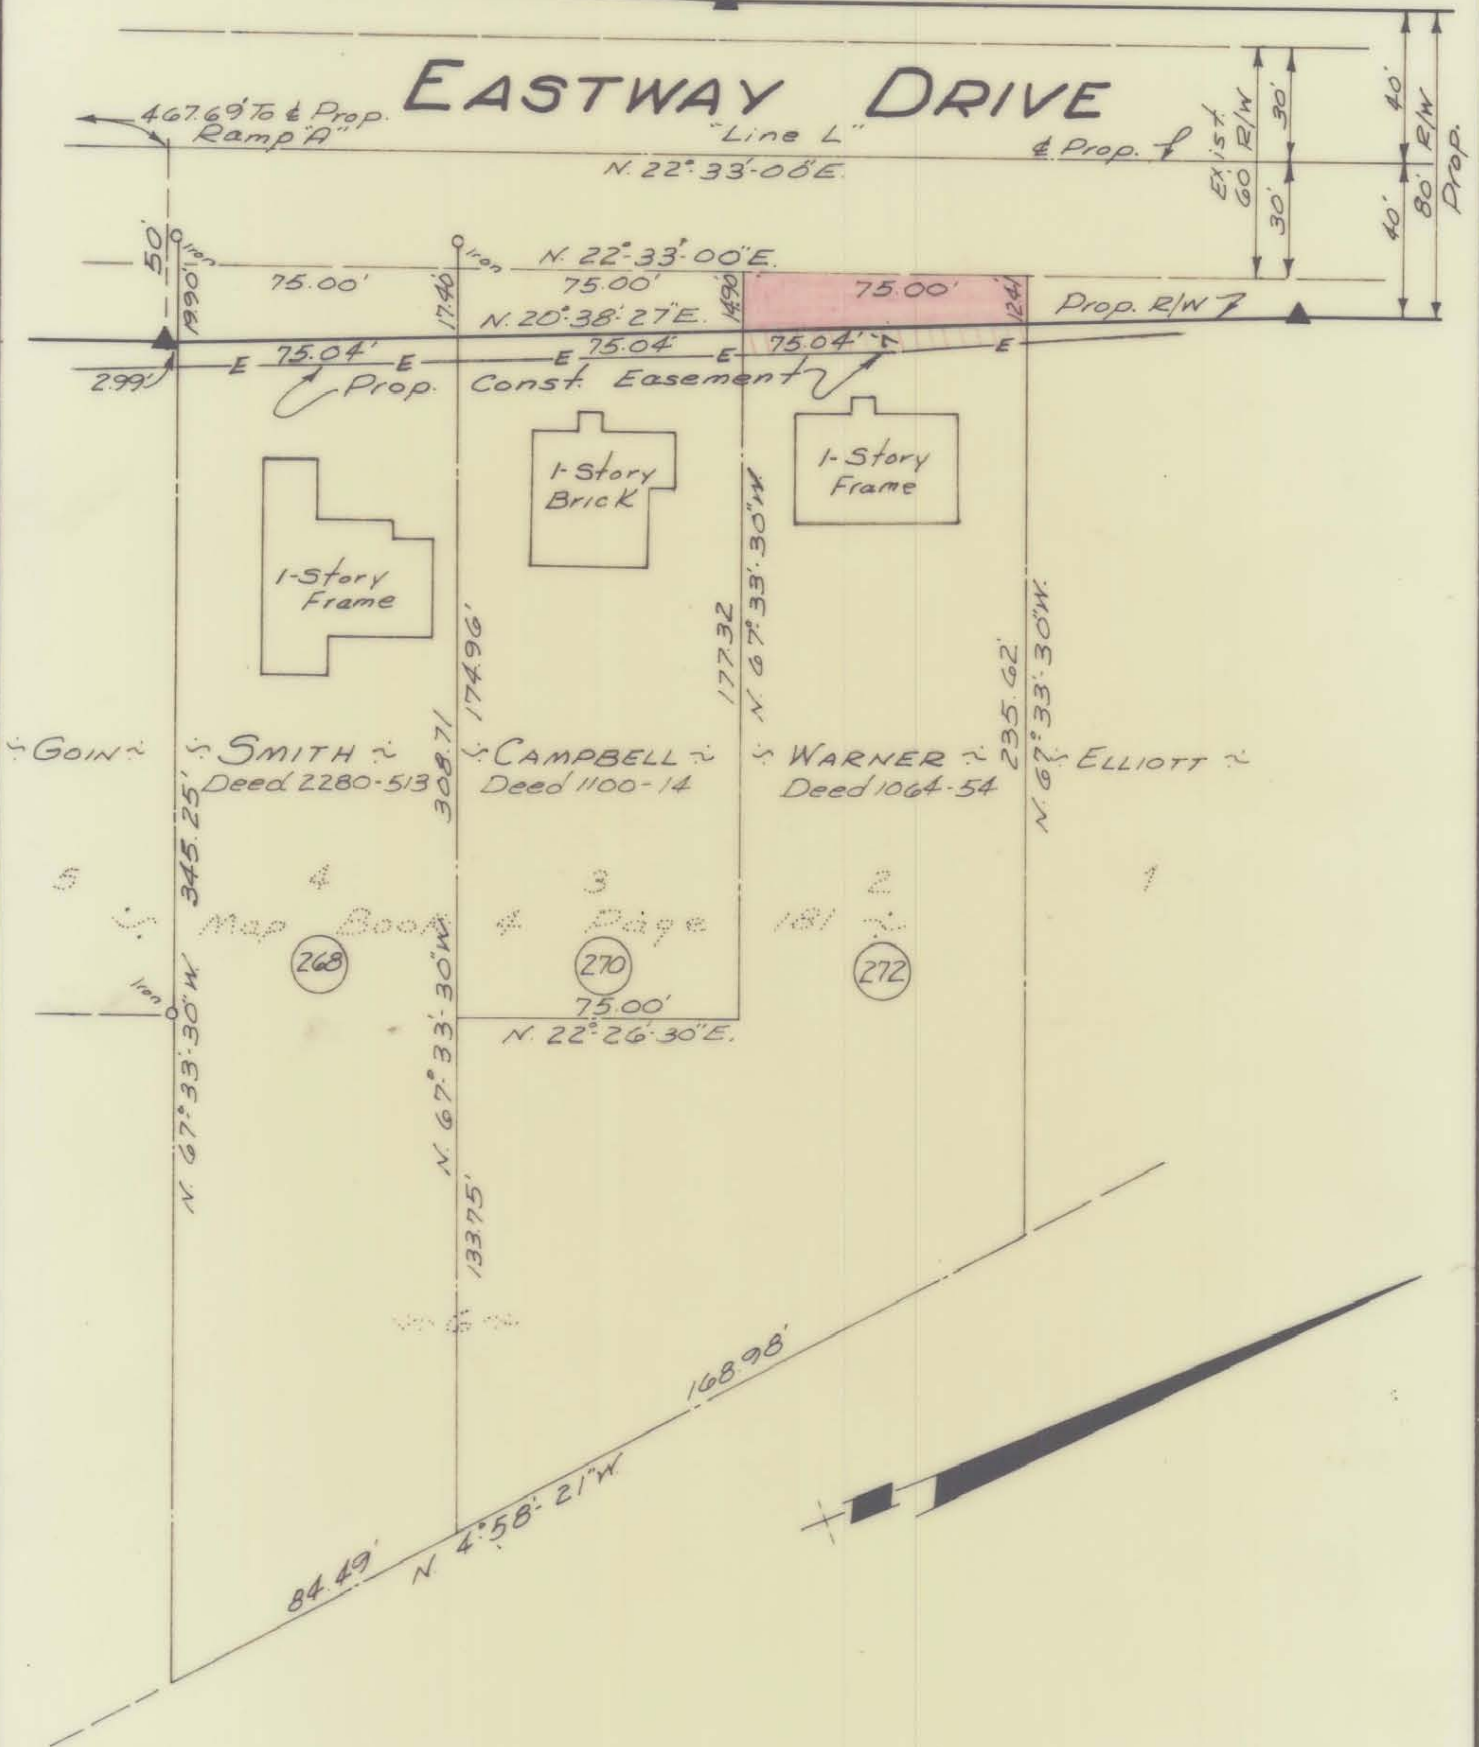

This plot was prepared under my supervision
C. D. leading
 N.C. Reg. Engineer No. 3659

Approved by _____

NOTE: Property corners shown circled were located by actual survey. Bearings are based on State Hwy R/W Maps Eastway Drive

CITY OF CHARLOTTE NORTH CAROLINA ENGINEERING DEPARTMENT		JOB NO. 513- 68-336 FILE NO.
REVISIONS 	Proposed Right-Of-Way EASTWAY DRIVE	
DRAWN BY J.S.B. CHECKED BY J.F.T. CITY ENGINEER	Property of JAMES ROBINSON WARNER & wife LENA DATE <i>May 1, 1969</i> SCALE 1" = 50'	
	SHEET 17 OF 55	

131-083