


CITY OF CHARLOTTE

CITY OF CHARLOTTE

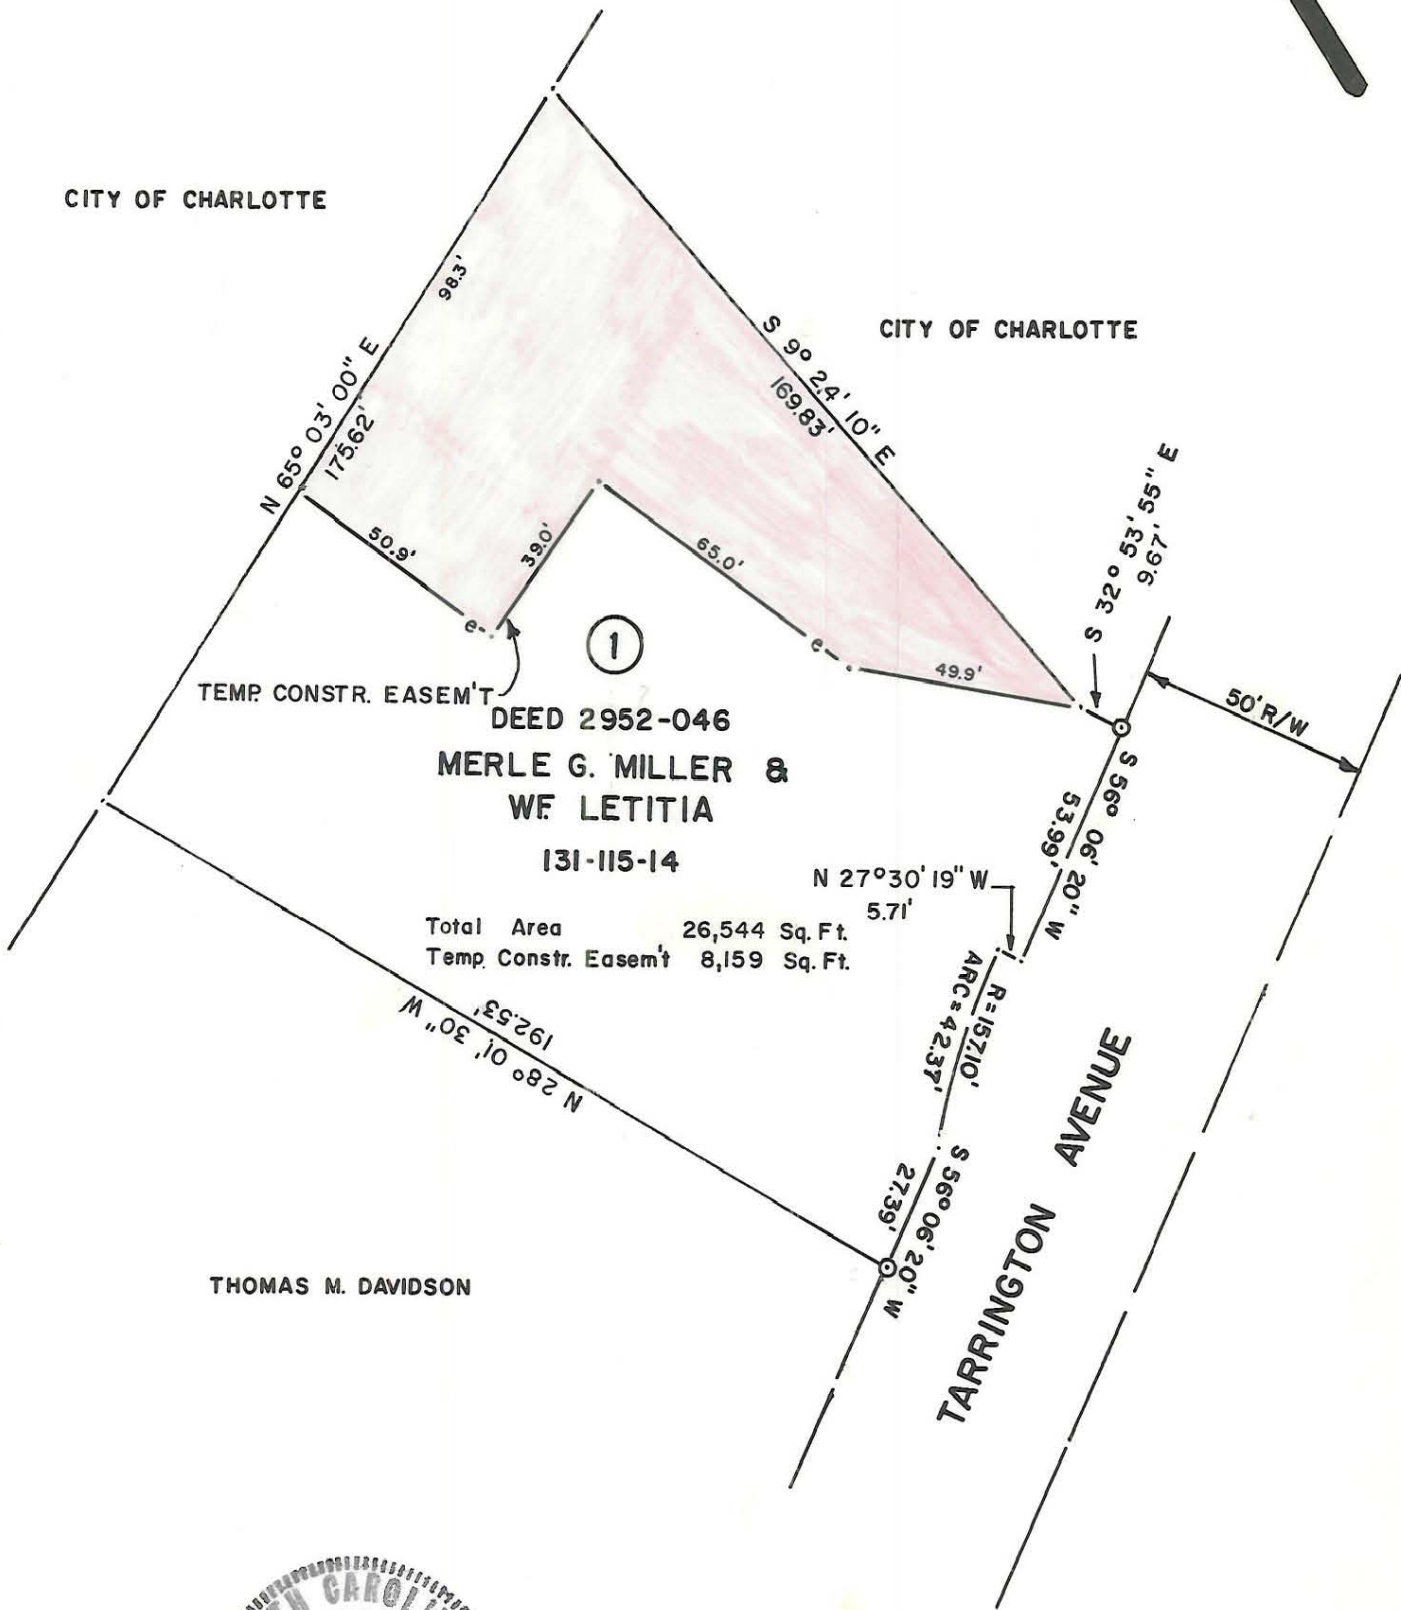

TEMP. CONSTR. EASEM'T

DEED 2952-046

MERLE G. MILLER &  
WF LETITIA

131-115-14

Total Area 26,544 Sq. Ft.  
Temp. Constr. Easem't 8,159 Sq. Ft.

THOMAS M. DAVIDSON

TARRINGTON AVENUE



This map was prepared for the purpose of right of way or easement acquisition only, and is not intended to be a boundary survey of the property shown.

This plat was prepared under my supervision *Stephen A. Gilbert*  
N. C. Reg. Surveyor No. *L-1785*

 <b>CHARLOTTE</b> ENGINEERING DEPARTMENT		JOB NO. <b>512-82-161</b>
REVISIONS	PROP TEMP. CONSTR. EASEM'T <b>SHEFFIELD PARK</b>	FILE NO.
DRAWN BY <i>A.R.</i>	PROPERTY OF <b>MERLE G. MILLER &amp; WF LETITIA</b>	SHEET <b>1</b>
CHECKED BY <i>DEA</i>	DATE <b>JAN. 7, 1985</b> SCALE <b>1"=40'</b>	OF <b>6</b>