


This map was prepared for the purpose of right of way or easement acquisition only, and is not intended to be a boundary survey of the property shown.

BB+Y PACKAGE, INC.  
4819-587

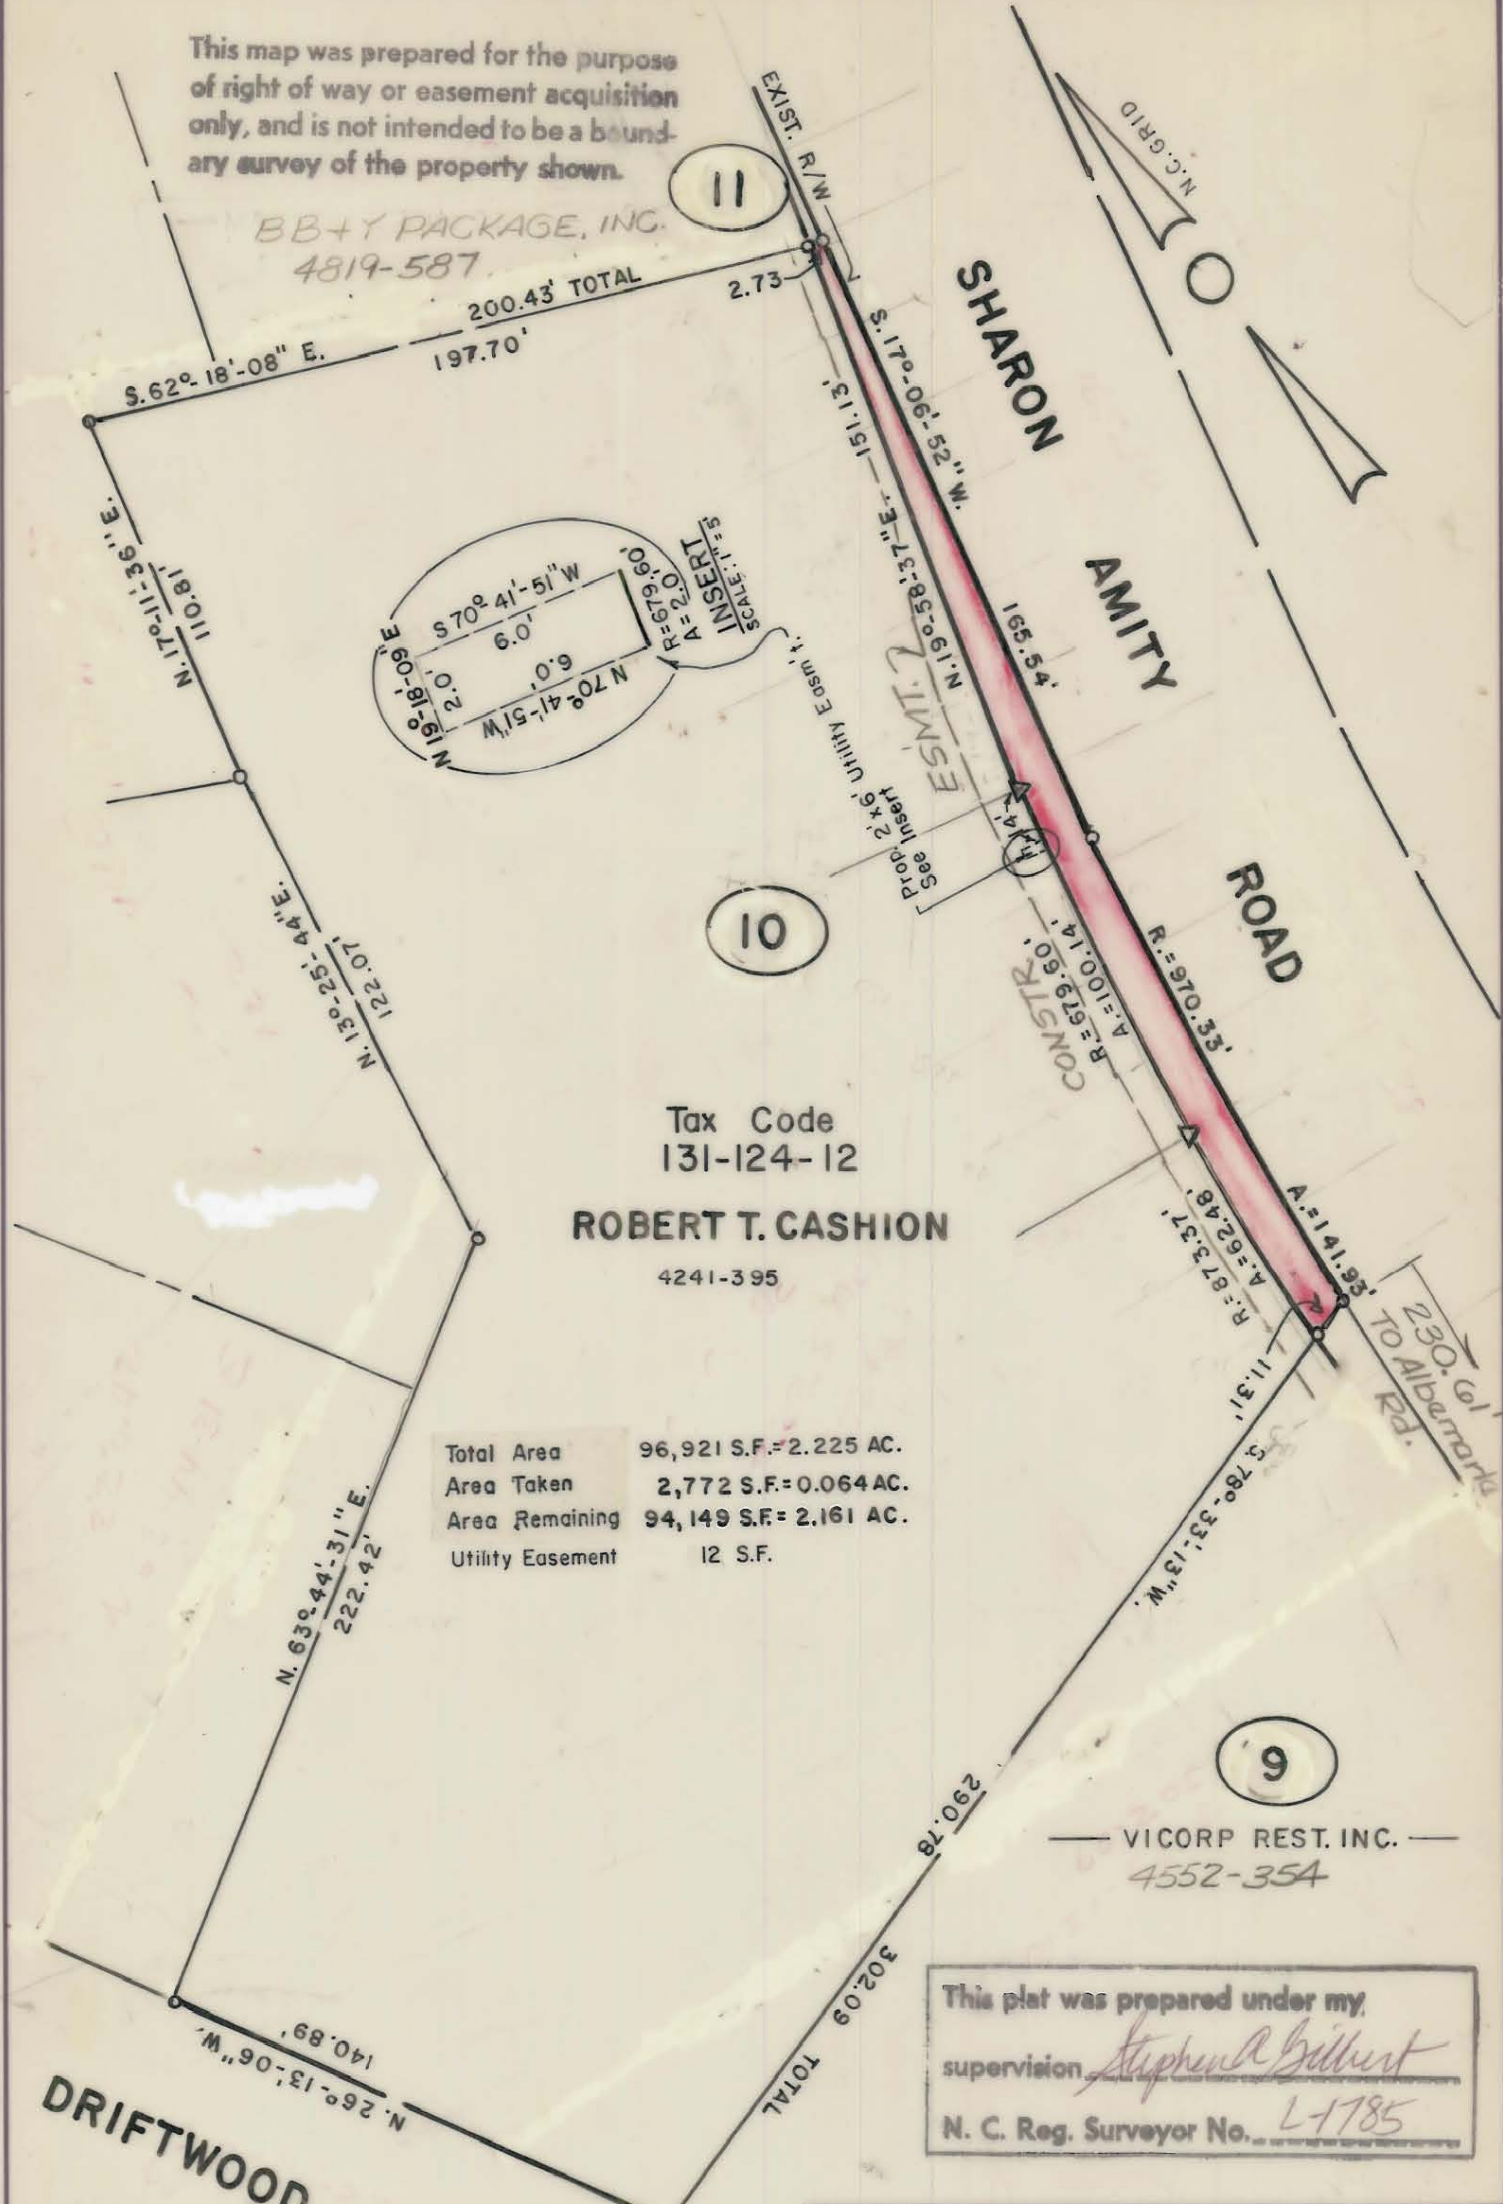

Tax Code  
131-124-12

**ROBERT T. CASHION**


4241-395

Total Area 96,921 S.F. = 2.225 AC.  
Area Taken 2,772 S.F. = 0.064 AC.  
Area Remaining 94,149 S.F. = 2.161 AC.  
Utility Easement 12 S.F.

VICORP REST. INC.

4552-354

This plat was prepared under my supervision *Stephen A. Gilbert*  
N. C. Reg. Surveyor No. *L-1785*

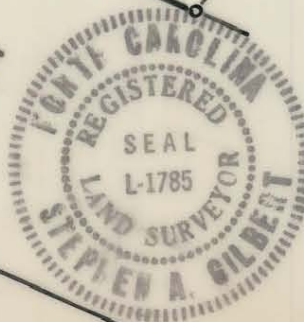

CITY OF CHARLOTTE NORTH CAROLINA DEPARTMENT OF PUBLIC WORKS ENGINEERING DIVISION		
REVISIONS	PROPOSED R.O.W. <b>SHARON AMITY ROAD WIDENING</b>	JOB NO.
4-28-86 INSERT FOR UTILITY EASEMENT.	PROPERTY OF <b>ROBERT T. CASHION</b>	FILE NO.
DRAWN BY MS	CITY ENGINEER	SHEET <b>10</b> OF <b>11</b>
DATE: February 28, 85 SCALE: 1" = 50'		

131-124-12