


Rw-57

INDEPENDENCE BLVD.

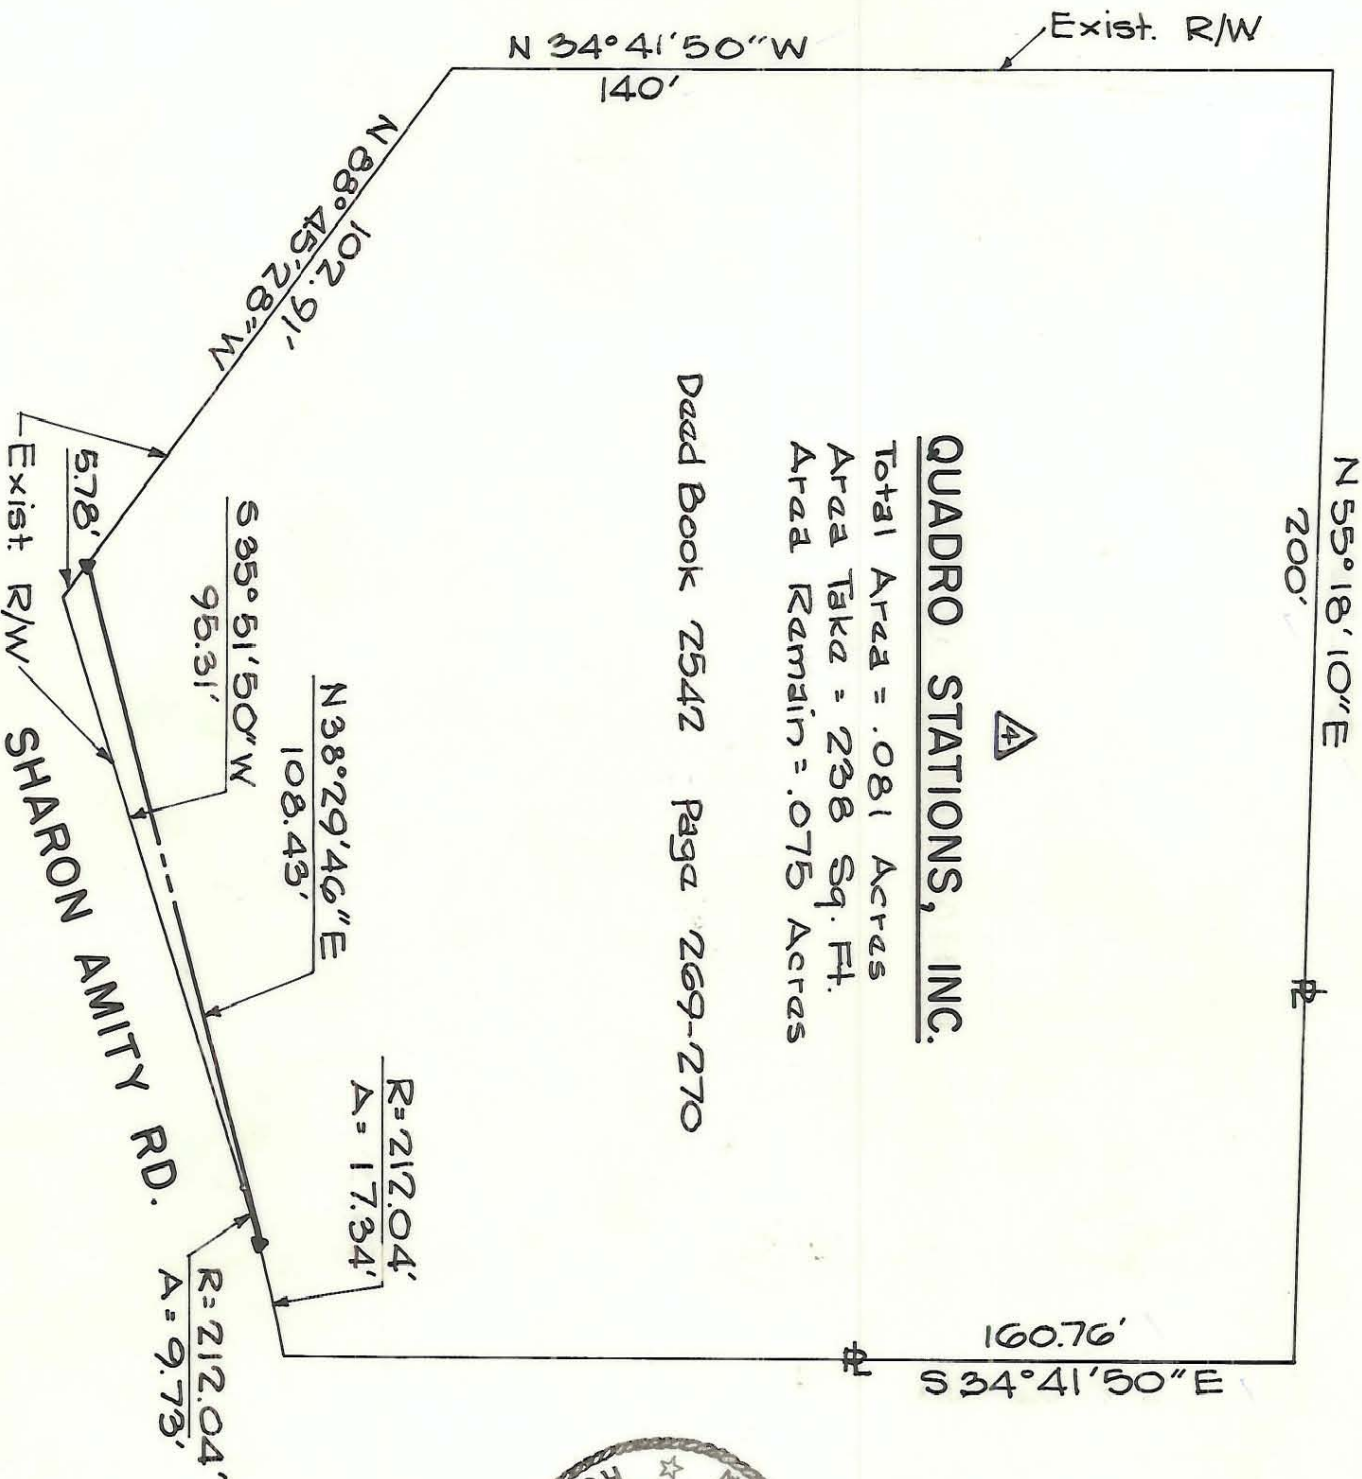


N 55° 18' 10" E
200'

QUADRO STATIONS, INC.

Total Area = .081 Acres
 Area Taken = 238 Sq. Ft.
 Area Remain = .075 Acres

Deed Book 2542 Page 269-270

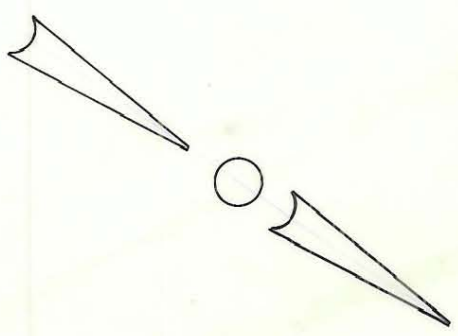

THIS PLAN WAS PREPARED UNDER THE SUPERVISION OF
 H. C. REG. ENGINEER NO. 4134
 NOTE: PROPERTY CORNERS SHOWN CIRCLED WERE LOCATED BY ACTUAL SURVEY. BEARINGS ARE BASED ON MAGNETIC NORTH.

| | | |
|---|--------------------------------------|---------------------------------|
| CITY OF CHARLOTTE NORTH CAROLINA DEPARTMENT OF PUBLIC WORKS ENGINEERING DIVISION | | JOB NO. FILE NO. SHEET OF |
| REVISIONS | PROPOSED R/W SHARON AMITY RD. | |
| DRAWN BY: K.P.S. CHECKED BY: CITY ENGINEER | PROPERTY OF QUADRO STATIONS, INC. | |
| | DATE: Dec. 12, 1972 SCALE 1" = 30' | |

Rw-57

133-011-1