


**CHEUNG LAN HOI LOO**  
**DEED 3277 - 341**

Total Area	10,652	Sq. Ft.
Area Taken	135	Sq. Ft.
Area Remaining	10,517	Sq. Ft.

**CHEUNG LAN HOI LOO**  
**DEED 3058 - 634**

Total Area	12,221	Sq. Ft.
Area Taken	516	Sq. Ft.
Area Remaining	11,705	Sq. Ft.

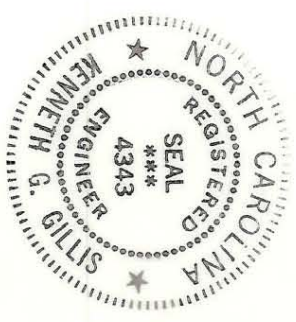

NOTE: Property corners shown circled were located by actual survey. Bearings are based on NORTH CAROLINA COORDINATE SYSTEM

This plat was prepared under my supervision  
*[Signature]*  
 N.C. Reg. Engineer No. 4343

CITY OF CHARLOTTE NORTH CAROLINA DEPARTMENT OF PUBLIC WORKS ENGINEERING DIVISION		PROPOSED R/W SHARON AMITY ROAD WIDENING	JOB NO. FILE NO. R/W-70
REVISIONS	DRAWN BY SBC CHECKED BY JSS CITY ENGINEER	PROPERTY OF CHEUNG LAN HOI LOO	SHEET 3 OF 43
DATE FEB. 1, 1974 SCALE 1" = 40'		SCALE 1" = 40'	

133-011-08