


SHARON AMITY ROAD

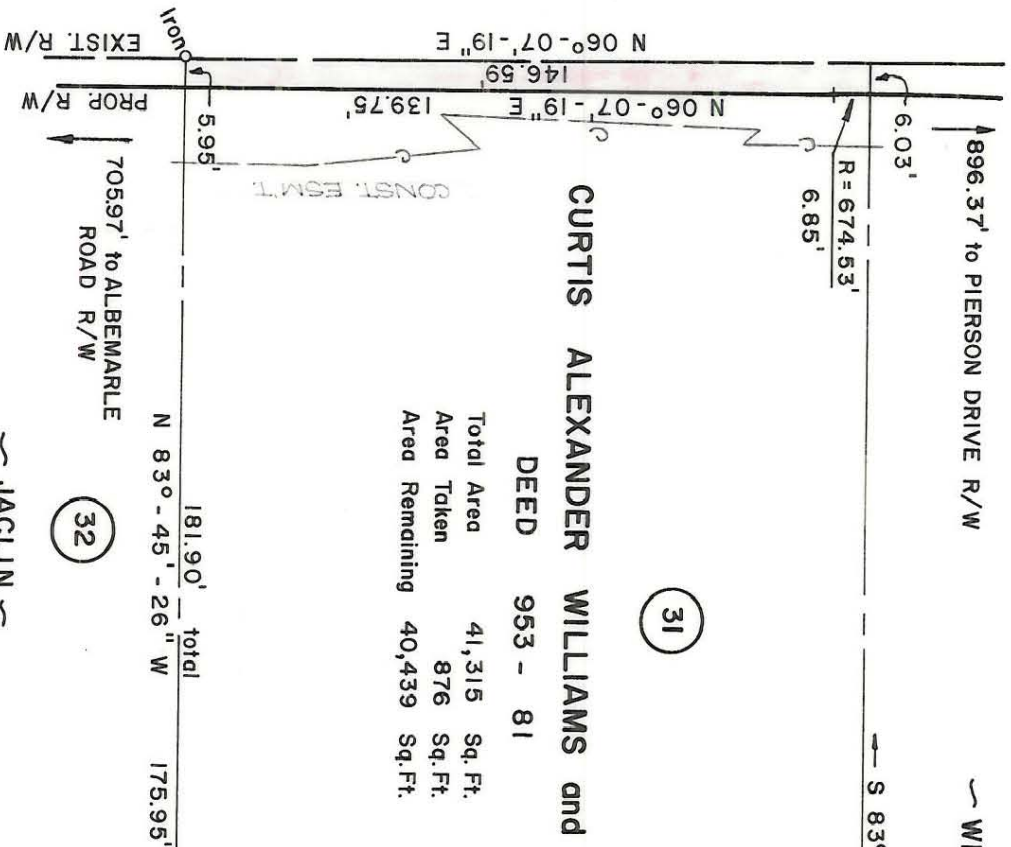

CURTIS ALEXANDER WILLIAMS and wife HALLIE

DEED 953 - 81

Total Area	41,315	Sq. Ft.
Area Taken	876	Sq. Ft.
Area Remaining	40,439	Sq. Ft.

30

WILLIAMS

S 83°-40'-27" E 376.41' total

31

181.90' total
N 83°-45'-26" W 175.95'

32


JACLIN

NOTE: Property corners shown circled were located by actual survey. Bearings are based on NORTH CAROLINA COORDINATE SYSTEM

This plat was prepared under my supervision

M. C. Reg. Engineer No. 4343

R/W ACQUISITION BY CITY
RECORDED IN DEED BOOK
3731 - 0761
DATE 11-20-75

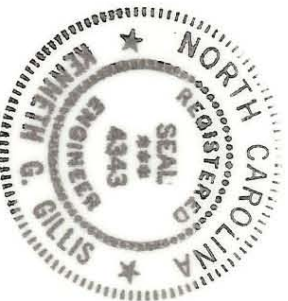

CITY OF CHARLOTTE NORTH CAROLINA DEPARTMENT OF PUBLIC WORKS ENGINEERING DIVISION		PROPOSED R/W SHARON AMITY ROAD WIDENING	PROPERTY OF CURTIS ALEXANDER WILLIAMS and wife HALLIE	JOB NO. FILE NO. RM-70 SHEET 31 OF 43
REVISIONS	DRAWN BY SBC	CHECKED BY JSS	DATE FEB. 1, 1974	SCALE 1" = 40'

138-014-28