

**SHARON
AMITY
ROAD**

**DAVID E. FULLER
and wife MARGARET B.
DEED 3620 - 653**

Total Area 12,244 Sq. Ft.
Area Taken 402 Sq. Ft.
Area Remaining 11,842 Sq. Ft.

**DAVID E. FULLER
and wife MARGARET B.
DEED 3620 - 653**

Total Area 12,278 Sq. Ft.
Area Taken 402 Sq. Ft.
Area Remaining 11,876 Sq. Ft.

**DAVID E. FULLER
and wife MARGARET B.
DEED 3620 - 653**


Total Area 12,278 Sq. Ft.
Area Taken 402 Sq. Ft.
Area Remaining 11,876 Sq. Ft.

**DAVID E. FULLER
and wife MARGARET B.
DEED 3620 - 653**

Total Area 12,258 Sq. Ft.
Area Taken 402 Sq. Ft.
Area Remaining 11,856 Sq. Ft.

436.09' to ALBEMARLE ROAD R/W

LITTLE

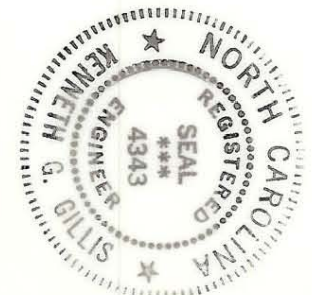

NOTE: Properly corners shown circled were located by actual survey. Bearings are based on NORTH CAROLINA COORDINATE SYSTEM

This plat was prepared under my supervision
Kenneth G. Gillis
N.C. Reg. Engineer No. 4343

REVISIONS OWNERS NAME 4-1974 SBC		CITY OF CHARLOTTE NORTH CAROLINA DEPARTMENT OF PUBLIC WORKS ENGINEERING DIVISION	
DRAWN BY SBC CHECKED BY SBC CITY ENGINEER	PROPOSED R/W SHARON AMITY ROAD WIDENING	PROPERTY OF DAVID E. FULLER and wife MARGARET B.	JOB NO. FILE NO. RW-10
DATE FEB. 1, 1974 SCALE 1" = 40'	SHEET 32 OF 43	133-014-36	