


Rw-57

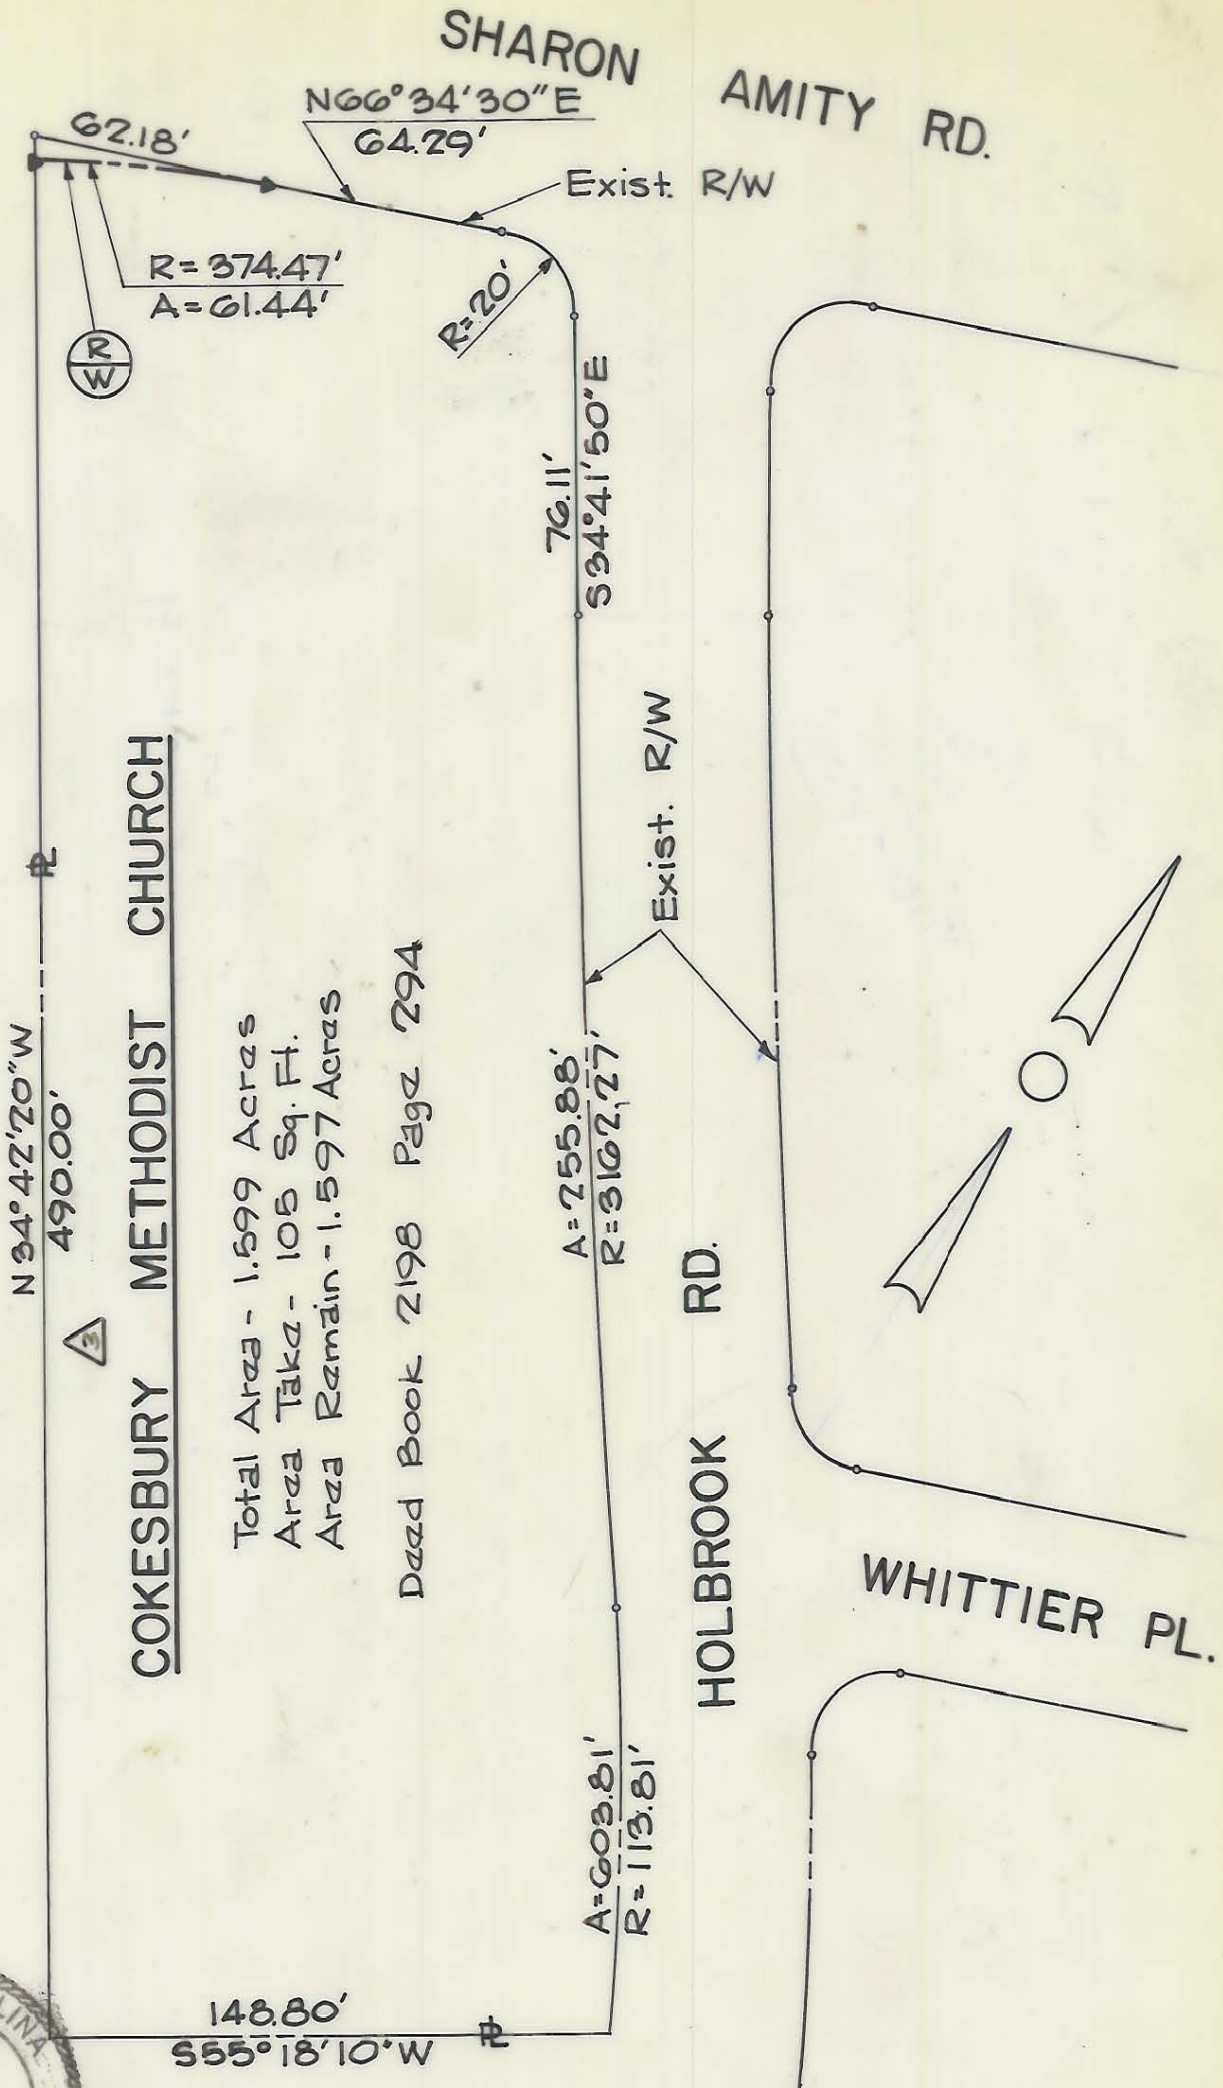

COKESBURY METHODIST CHURCH

Total Area - 1.599 Acres
 Area Taken - 105 Sq. Ft.
 Area Remain - 1.597 Acres
 Deed Book 2198 Page 29A



THIS PLAT WAS PREPARED UNDER MY SUPERVISION. *Robert A. Loy*
 N. C. REG. ENGINEER NO. 4134

NOTE: PROPERTY CORNERS SHOWN CIRCLED WERE LOCATED BY ACTUAL SURVEY. BEARINGS ARE BASED ON MAGNETIC NORTH.

CITY OF CHARLOTTE NORTH CAROLINA DEPARTMENT OF PUBLIC WORKS ENGINEERING DIVISION		JOB NO.
REVISIONS	PROPOSED R/W SHARON AMITY RD	FILE NO.
DRAWN BY K.P.S.		SHEET
CHECKED BY	PROPERTY OF COKESBURY METHODIST CHURCH	OF
CITY ENGINEER		DATE Dec. 12, 1972 SCALE 1" = 50'

133-025-30/48

Rw-57