



E.I.P. S 54-33 W 100.17 E.I.P.

TOTAL = 24593.96 SQ. FT.
 TAKEN = 1150.19 SQ. FT.
 REMAINING = 23443.77 SQ. FT.

E.I.P.

S 35-29 E 247.06 TOT.

242.32 TOT.
 N 35-24 W

PARCEL 2

CLIFFORD K. CALLAWAY
 (DEED 4086-500)
 MB. 8, PG. 173

PARCEL 3

CRAIG T. BROWN, JR. N/F
 (DEED 4441-472)

PARCEL 4

PAJIS EQUITIES, CO.
 (DEED 4334-515)

S 54-39 W 99.90

TEMPORARY
 CONSTRUCTION
 EASEMENT 3572.63 SQ. FT.

661.03 = R 100.07 = A

NEW RIW

OLD RIW

672.53 = R 100.04 = A

S 35-29 E


37.01

11.50

32.00

11.59

N 35-24 W

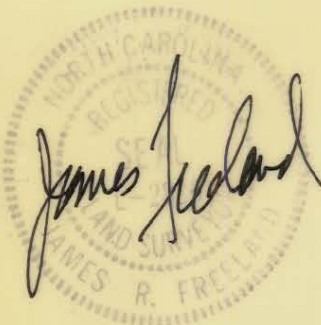

SHARON AMITY


BEARINGS ARE BASED ON MAG. NORTH 6-3-86

Property corners noted were located by actual survey.

This map was prepared for the purpose of right-of-way or easement acquisition only, and is not intended to be a boundary survey of the property shown.

This plat was prepared under my supervision.

James R. Freeland
 James R. Freeland, N.C. R.L.S. L 2836

|  CHARLOTTE ENGINEERING DEPARTMENT | | JOB NO. |
|--|---|------------|
| REVISIONS 7-21-86 NAME CHANGE PARCEL 2 | PROPOSED RIW SHARON AMITY ROAD WIDENING | 512-84-099 |
| DRAWN BY: J.R. CHECKED BY: RDS | PROPERTY OF CRAIG T. BROWN, JR. | SHEET |
| R. D. Smith SURVEY SUPERVISOR | DATE: 6-3-86 | OF 8 |
| SCALE: 1" = 30' | | |

133-025-31

12510 - 2