

This map was prepared for the purpose of right of way or easement acquisition only, and is not intended to be a boundary survey of the property shown.

**ALBEMARLE ROAD**

**SHARON AMITY ROAD**

**SHARON AMITY ROAD**

EXIST. R/W

EXIST. R/W

EXIST. R/W

150' R/W


210.01' TOTAL

N. 68°-18'-38" E  
4' UTILITY POLE ESMT. SEE INSERT

CONSTR. ESMT.

Tax Code  
**133-041-17**  
**ALLIED FOOD CORPORATION**  
DEED 5019-311

Total Area 58,561 S.F. = 1.344 AC.  
Area Taken 3,698 S.F. = 0.085 AC.  
Area Remaining 54,863 S.F. = 1.259 AC.  
Utility Pole Esmt. 84 S.F.

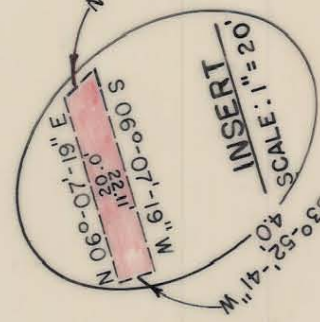

5

4

MAP BOOK 7-133  
SPRINGS

This plat was prepared under my supervision Stephen A. Gilbert  
N. C. Reg. Surveyor No. L-1785



CITY OF CHARLOTTE NORTH CAROLINA DEPARTMENT OF PUBLIC WORKS ENGINEERING DIVISION		
REV. SIONS	PROPOSED R.O.W. <b>SHARON AMITY ROAD WIDENING</b>	JOB NO.
UTILITY POLE ESMT. 7/11/85	PROPERTY OF	FILE NO.
OWNER'S NAME 7/23/85 9/13/85	ALLIED FOOD CORPORATION	SHEET <b>5</b>
DRAWN BY MS	CHECKED BY <u>DEA</u>	OF
CITY ENGINEER	DATE: February 28, 85 SCALE: 1" = 40"	<b>11</b>