


NOTE: Greenway Boundary Shown As Solid Line, Bearings Shown in Parenthesis () Are Based On N.C. Grid System.

All Other Bearings Shown Are Based On Deeds.

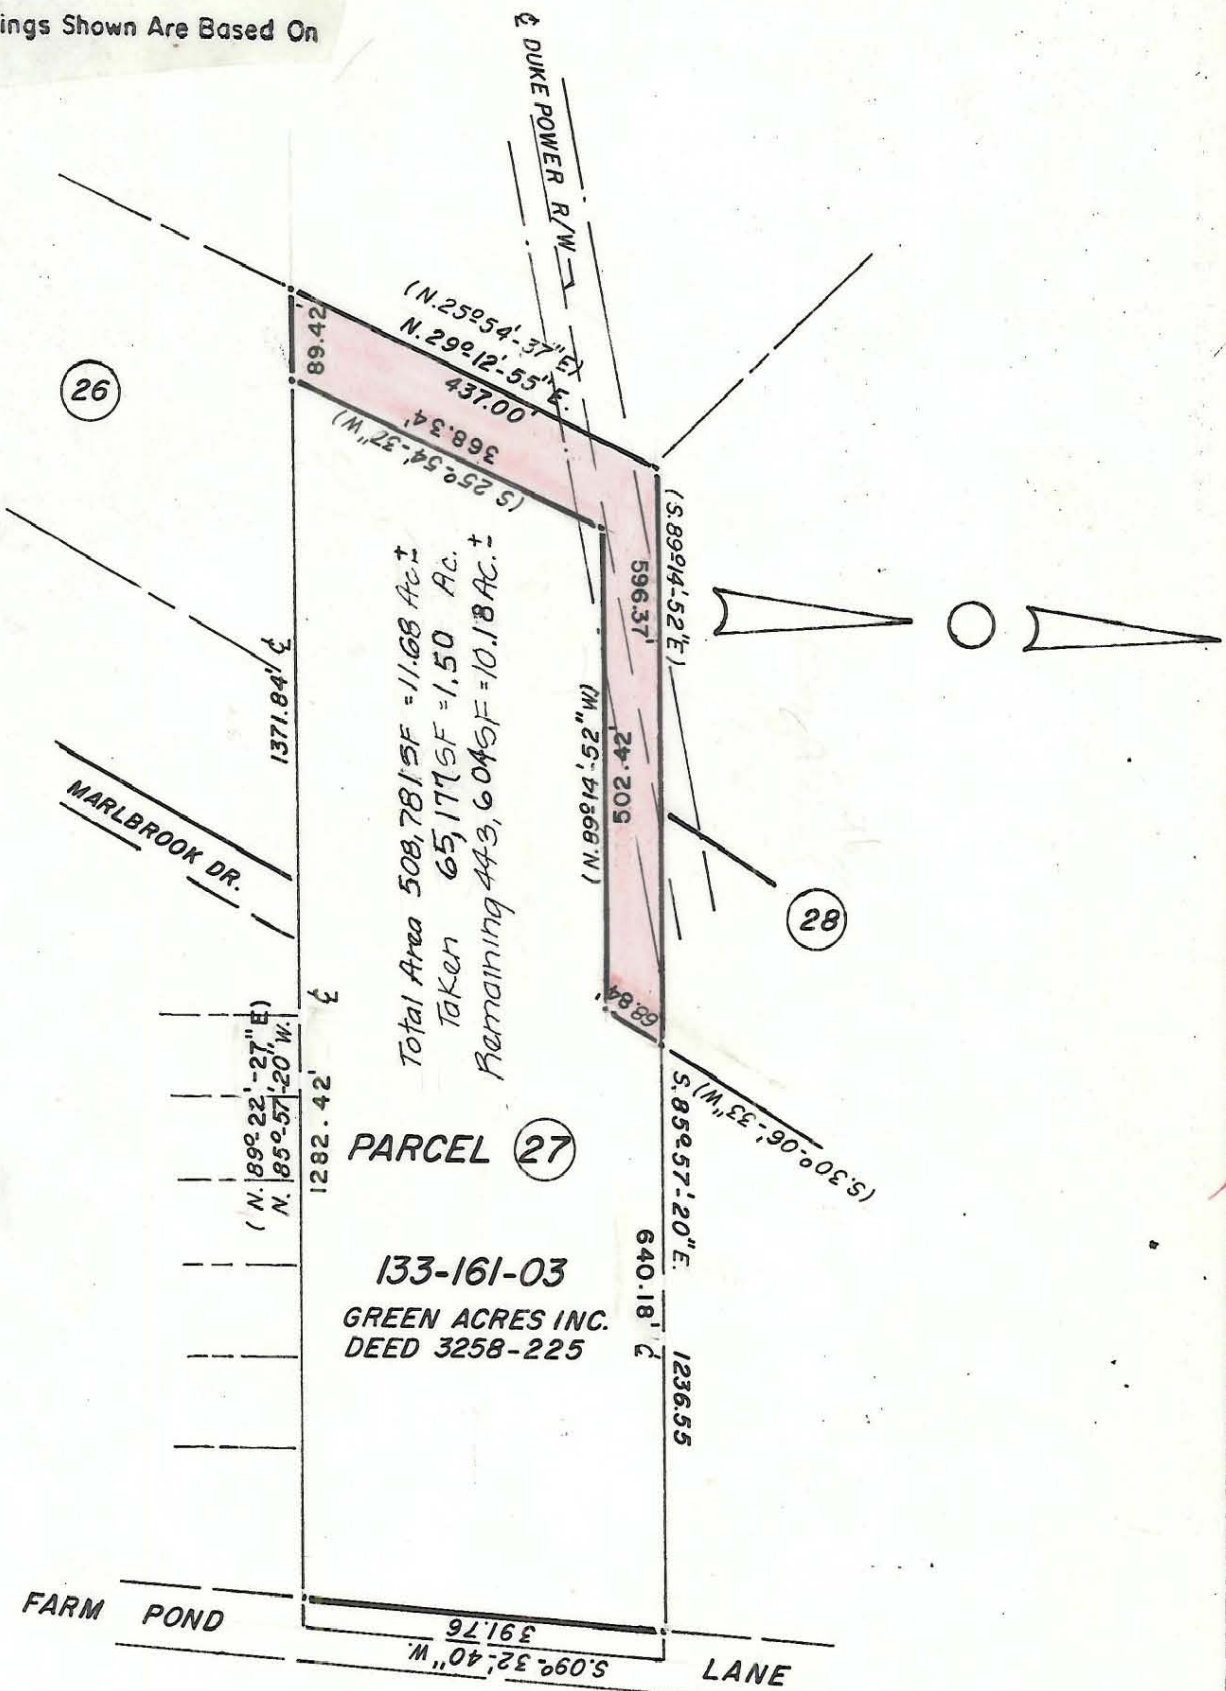

NOTE: Property corners shown circled were located by actual survey. Bearings are based on N.C. GRID



This plat was prepared under my supervision Stephen A. Gilbert
 N. C. Reg. Surveyor No. L-1785

CITY OF CHARLOTTE NORTH CAROLINA DEPARTMENT OF PUBLIC WORKS ENGINEERING DIVISION		
REVISIONS 5-2-83 DIS.	PROPERTY TO BE ACQUIRED FOR CAMPBELL CREEK GREENWAY	JOB NO. FILE NO.
DRAWN BY M.S. CHECKED BY	PROPERTY OF GREEN ACRES INC.	SHEET 27 OF
CITY ENGINEER	DATE SEPT. 3 1982	SCALE 1"=200'

MECKLENBURG COUNTY
 PARK AND RECREATION DEPARTMENT