

EXIST. R/W
 IDLEWILD ROAD
 EXIST. R/W

7
 - DAVIS -

ROAD NORTH

EXIST. R/W
 R=807.13'
 A=199.98'
 R=20.0'
 A=41.26'

R/W LOCATION PER
 CITIES SERVICE MAP
 DATED - 11/4/74

CONSTR. EASEMENT
 R=2903.79'
 A=165.70'

13

CITIES SERVICE OIL CO.

DEED 3277-145

Total Area 37,540 Sq. Ft.
 Area Taken 15,833 Sq. Ft.
 Area Remaining 21,707 Sq. Ft.

174.58' total
 N 89°-48'-04" E
 132.59'

N 21°-54'-07" E
 149.99'

103.45'
 N 68°-08'-08" W
 216.19' total

R=42.50'
 A=38.32'

10
 ~ ROWELL ~

PROPR. R/W


9
 - JORDAN -

This map was prepared for the purpose of right of way or easement acquisition only, and is not intended to be a boundary survey of the property shown.

NOTE: Property corners shown circled were located by actual survey. Bearings are based on MAP BOOK 8 - PAGE 243

NEW HOPE BAPTIST CHURCH

14

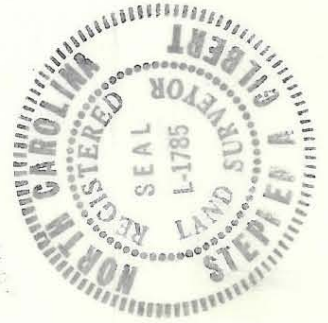

This plat was prepared under my supervision
Stephen A. Gilbert
 N. C. Reg. Surveyor No. L-1785

CITY OF CHARLOTTE NORTH CAROLINA DEPARTMENT OF PUBLIC WORKS ENGINEERING DIVISION		JOB NO.	SHEET
REVISIONS	PROPOSED R/W	FILE NO.	13A
2/12/80-Ext R/W Revised	IDLEWILD ROAD NORTH WIDENING	PROPERTY OF	OF 16
DRAWN BY R/W	CITIES SERVICE OIL CO.	DATE 2/12/80	SCALE 1" = 50'
CHECKED BY			
CITY ENGINEER			