

N35-58-21E
99.34'

WILBURN W. WILLIAMSON
& WIFE SADIE H.
2543-378
AREA = 27,371 S.F.

(11c)

N54-01-07W
281.23

269.80'
N54-01-07E

LIMITS OF TEMPORARY
CONSTRUCTION EASEMENT
ESM'T. AREA = 967 S.F.

NOTE: Property corners shown
circled were located by actual
survey. Bearings are based on
DEED 3401-561

70'2" N23-42-03E 44.0' N29-24-33E 25.0' N38-12-03E 25.0' 280'
N29-24-33E 100.00'


EXIST R/W

IDLEWILD ROAD NORTH

EXIST. R/W

ALLISTER
DRIVE

This map was prepared for the purpose
of right of way or easement acquisition
only, and is not intended to be a bound-
ary survey of the property shown.

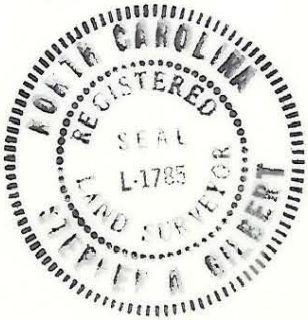

This plat was prepared under my

supervision Stephen A. Gilbert

N. C. Reg. Surveyor No. L-1785

CITY OF CHARLOTTE
NORTH CAROLINA
DEPARTMENT OF PUBLIC WORKS
ENGINEERING DIVISION

REVISIONS	TEMPORARY CONST. ESM'T. DELTA ROAD EXT.	JOB NO. 412-76 -038
	PROPERTY OF WILBUR W. WILLIAMSON	FILE NO. R/W
DRAWN BY <u>Craig</u>	DATE 8/30/77	SHEET 1
CHECKED BY <u>Ru</u>	SCALE 1" = 40'	OF 1
CITY ENGINEER		