
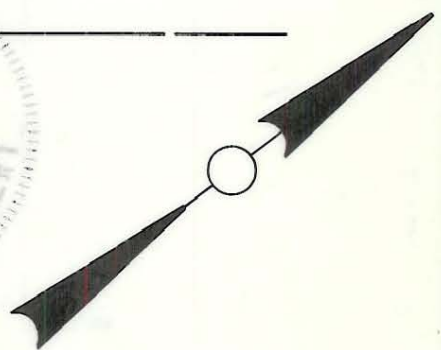


**IDLEWILD ROAD**

R= 2626.47'

This plat was prepared under my supervision \_\_\_\_\_  
 N. C. Reg. Surveyor No. \_\_\_\_\_

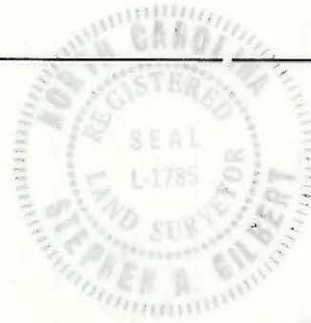

**NOTE:** Property corners shown circled were located by actual survey. Bearings are based on

**DEED BOOK 3401-561**

This plat was prepared under my supervision *Stephen A. Gilbert*  
 N. C. Reg. Surveyor No. *L-1785*

<b>CITY OF CHARLOTTE          NORTH CAROLINA          DEPARTMENT OF PUBLIC WORKS          ENGINEERING DIVISION</b>		
REVISIONS	PROPOSED R/W <b>DELTA ROAD EXTENSION</b> PROJECT NO. 512-76-038	JOB NO.
	PROPERTY OF <b>JAMES P. HOVIS and wf. FAYE R.</b>	FILE NO. <i>RW</i>
DRAWN BY <i>SC</i>		SHEET <b>6</b>
CHECKED BY <i>SG</i>		OF <b>9</b>
CITY ENGINEER	DATE <b>JUNE 1, 1977</b> SCALE 1" = 50'	