



GLENN H. REYNOLDS  
and wf. EDITH G.

DEED 1711 - 175  
Total Area 56,703 Sq. Ft. = 1.302 Ac.  
Area Taken 13,749 Sq. Ft.  
Area Remaining 42,954 Sq. Ft. = 0.986 Ac.

CITY OF CHARLOTTE  
Area = 8,610 Sq. Ft.  
DEED 4066 - 478

Area = 29,808 Sq. Ft.

IDLEWILD ROAD

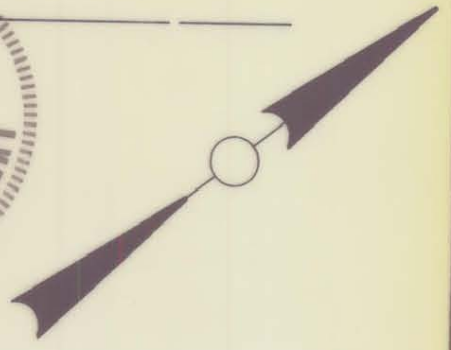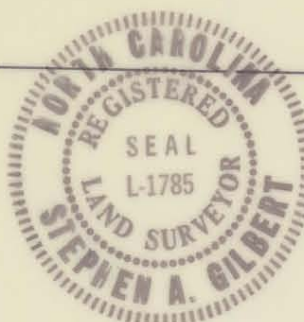

NOTE: Property corners shown circled were located by actual survey. Bearings are based on DEED 3401 - 561

This plat was prepared under my supervision Stephen A. Gilbert  
N. C. Reg. Surveyor No. L-1785

|   |  |   |
|---|--|---|
| CITY OF CHARLOTTE<br>NORTH CAROLINA<br>DEPARTMENT OF PUBLIC WORKS<br>ENGINEERING DIVISION |  |   |
| REVISIONS   | PROPOSED R/W<br>DELTA ROAD EXTENSION<br>PROJECT NO. 512-76-038<br>PROPERTY OF<br>THE CITY OF CHARLOTTE | JOB NO.<br>FILE NO.<br>RW<br>SHEET<br>6A<br>OF<br>9 |
| DRAWN BY SC   | DATE 9-8-78  | SCALE 1" = 50'                                      |
| CHECKED BY <u>SA</u>  |  |   |
| CITY ENGINEER   |  |   |

133-251-39 AND 133-242-01