
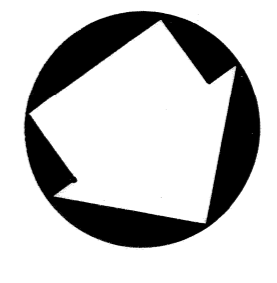


BROOKRIDGE CENTER

Deed: 3401-561

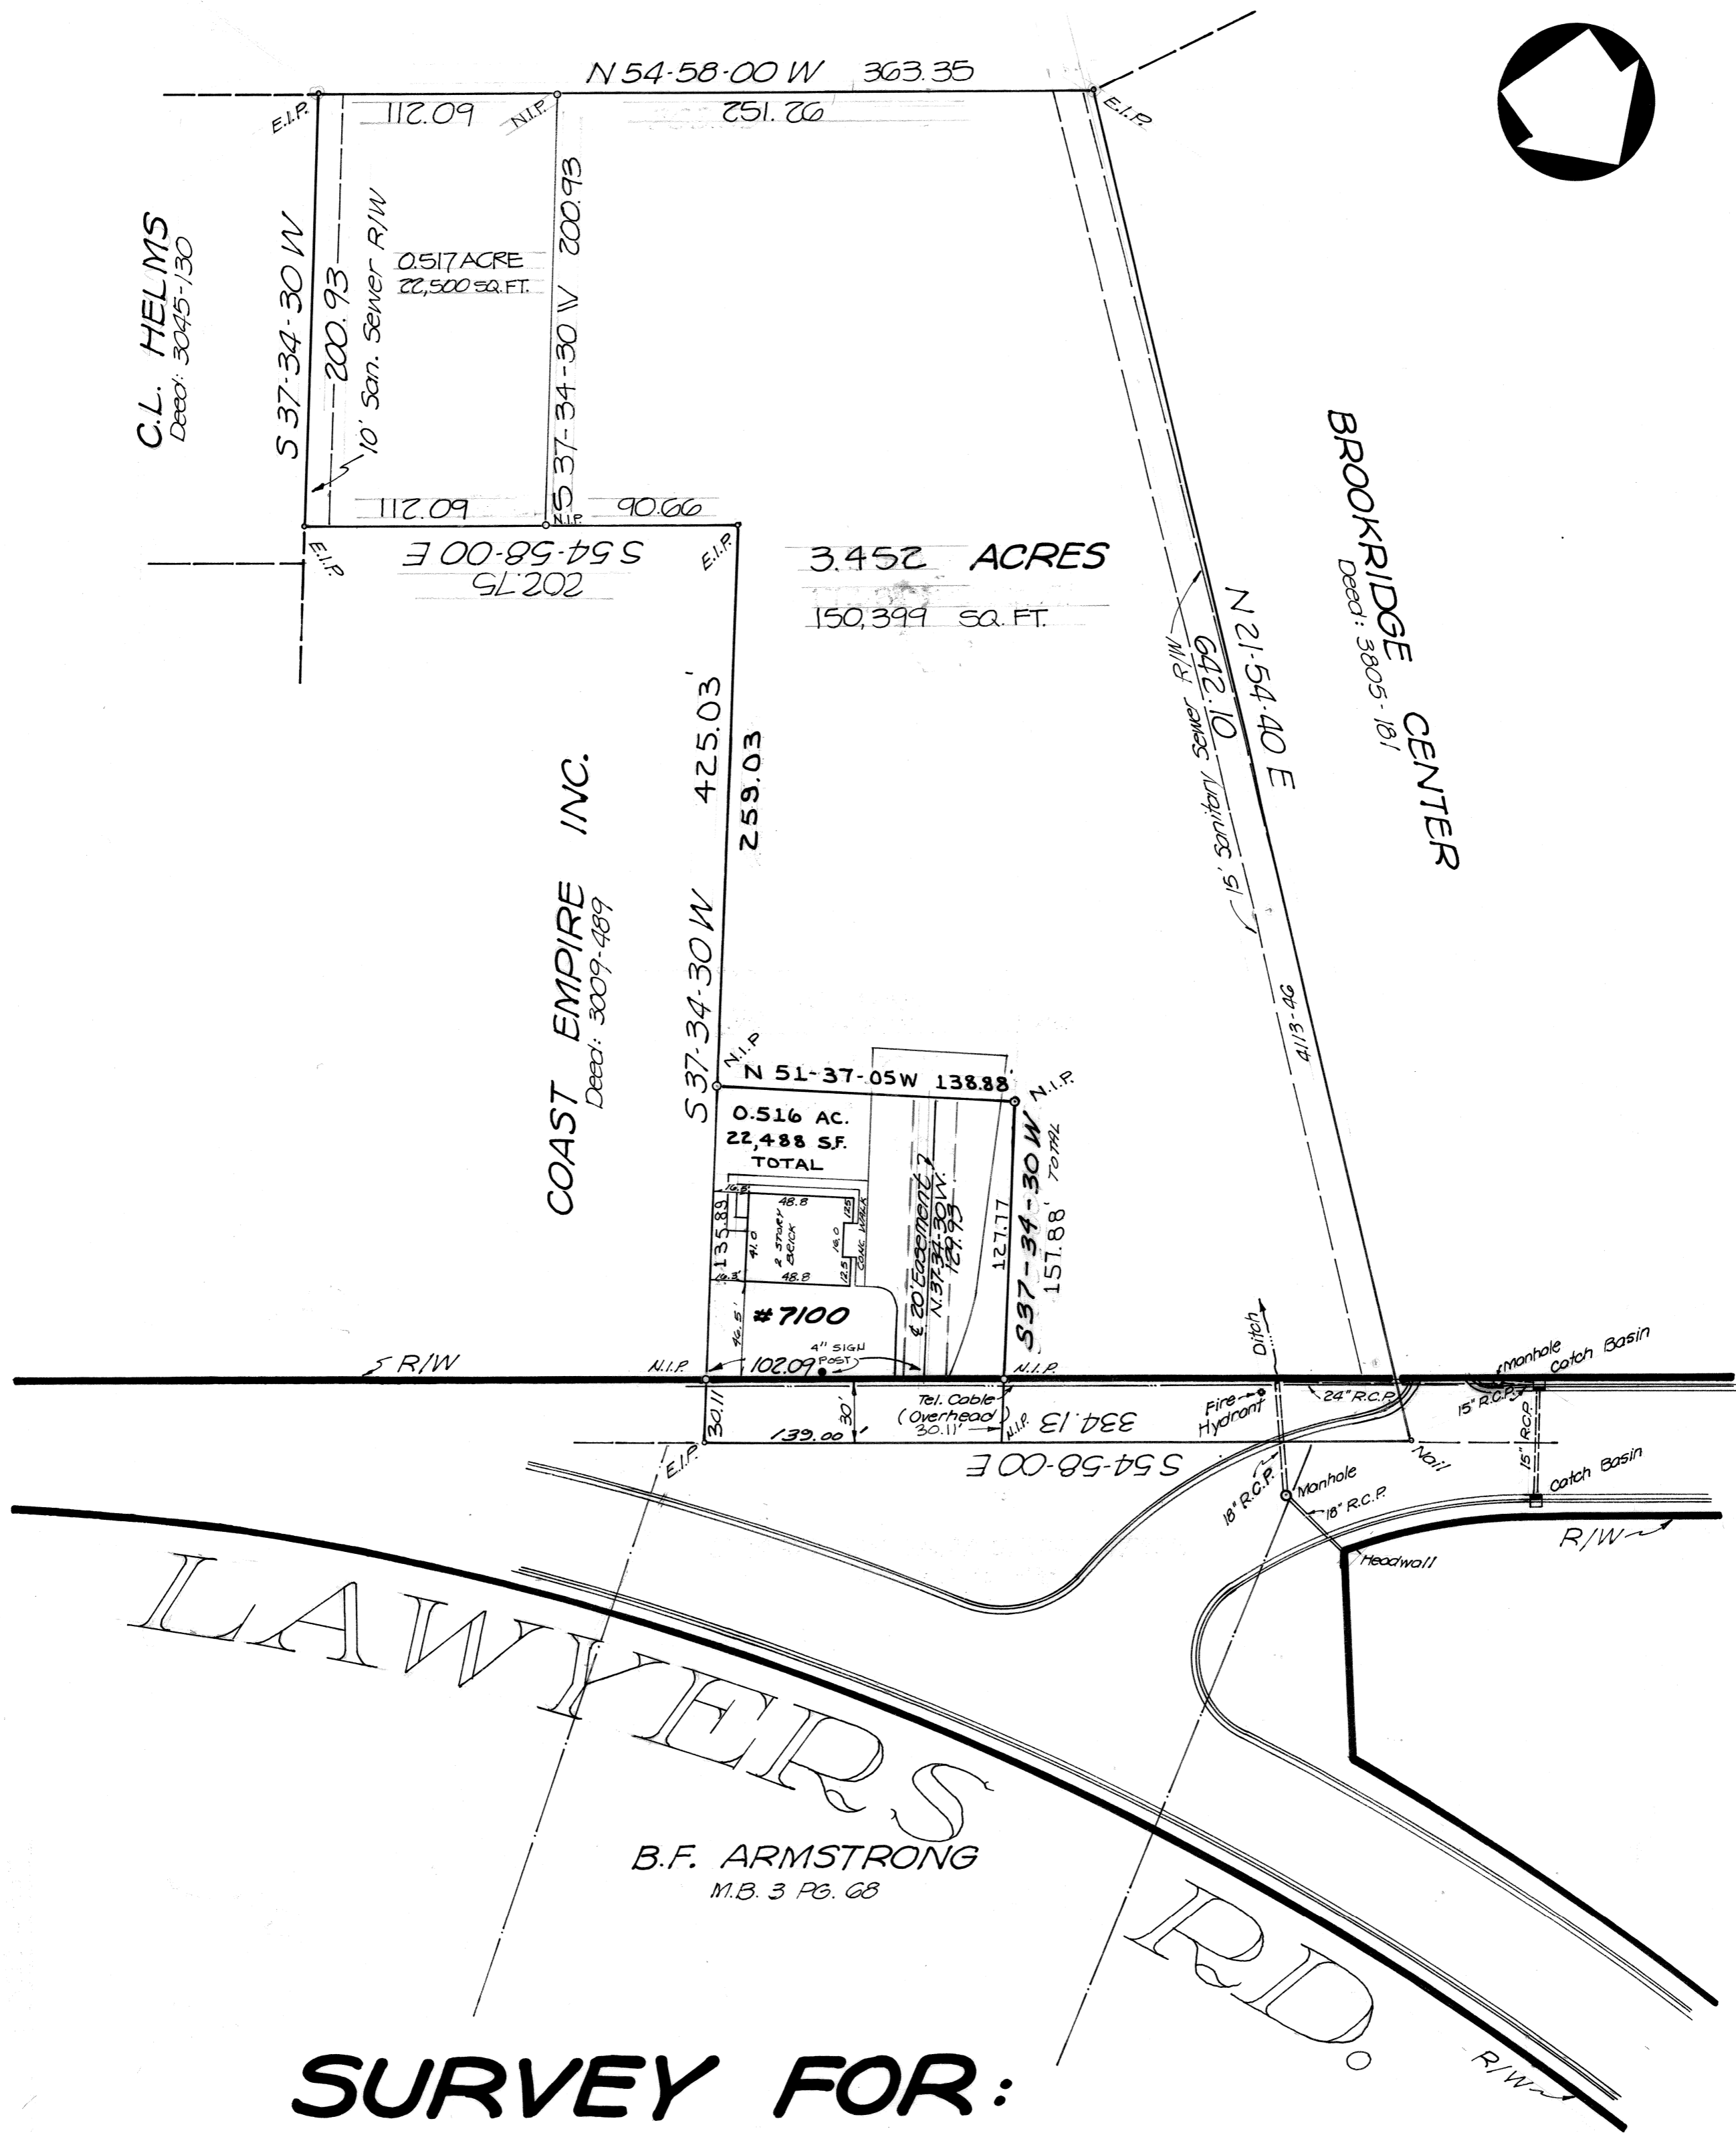

C.L. HELMS
Deed: 3045-130

COAST EMPIRE INC.
Deed: 3009-489

BROOKRIDGE CENTER
Deed: 3805-181

LAWYERS

B.F. ARMSTRONG
M.B. 3 PG. 68


R.D.

SURVEY FOR:

LINEBERGER REALTY CO.
CHARLOTTE, N.C.

Date: MAY 28th, 1979
Scale: 1 inch = 60 Feet

R.B. Pharr & Assoc.
Reg. Surveyors

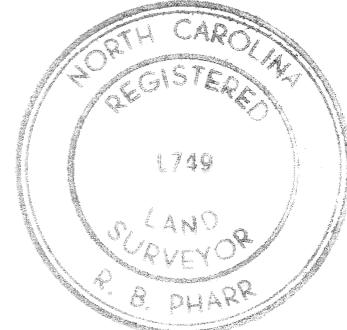

REVISED MARCH 20, 1981 TO SHOW 0.606 AC. TRACT
REVISED APRIL 1st 81 TO SHOW 0.516 AC. TRACT
REVISED JUNE 15, 81 TO SHOW 20' EASEMENT
REVISED DECEMBER 28, 1984 TO SHOW 0.517 AC. PARCEL.