
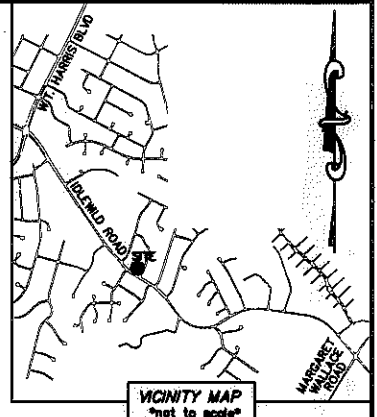


I, DAVID H. SNIDER, CERTIFY THAT THIS PLAT WAS PREPARED UNDER MY SUPERVISION AND THAT THE PLAT WAS PREPARED FOR THE PURPOSE OF ACQUISITION AND EASEMENTS ONLY, AND IS NOT INTENDED TO BE A BOUNDARY SURVEY OF PROPERTY SHOWN.

*David H. Snider* 10/13/11  
 DAVID H. SNIDER, NC P.L.S. L-2942 DATE

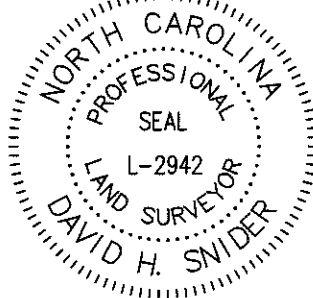


LINE TABLE		
LINE	LENGTH	BEARING
L1	10.27'	N 30°54'23" E
L2	2.00'	S 59°05'37" E
L3	10.27'	S 30°54'23" W
L4	15.25'	N 30°54'23" E
L5	12.00'	S 59°05'37" E
L6	15.25'	S 30°54'23" W

NOTE:

- 1) BEARINGS AND DISTANCE SHOWN IN PARENTHESIS ARE BASED ON RECORDED INFORMATION.
- 2) COMPUTED PROJECT DISTANCE - \*
- 3) TOTAL AREA 16,984 SQ.FT.
- 4) TEMP. CONSTRUCTION EASEMENT 163 SQ.FT.
- 5) UTILITY EASEMENT 21 SQ.FT.
- 6) TOTAL AREA REMAINING 16,984 SQ.FT.


13506210  
 MARK ETHRIDGE AND  
 MELODY ETHRIDGE  
 DB 22370/PG 134  
 3207 WISEMAN DRIVE

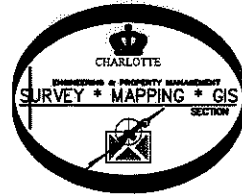

13506208  
 CATALINA SILVA  
 DB 22598/PG 173  
 8621 IDLEWILD ROAD

13506209  
 WILLIAM BYRON THOMAS AND  
 WIFE SANDY THOMAS  
 DB 7962/PG 725  
 8631 IDLEWILD ROAD

DETAIL:  
 (NOT TO SCALE)

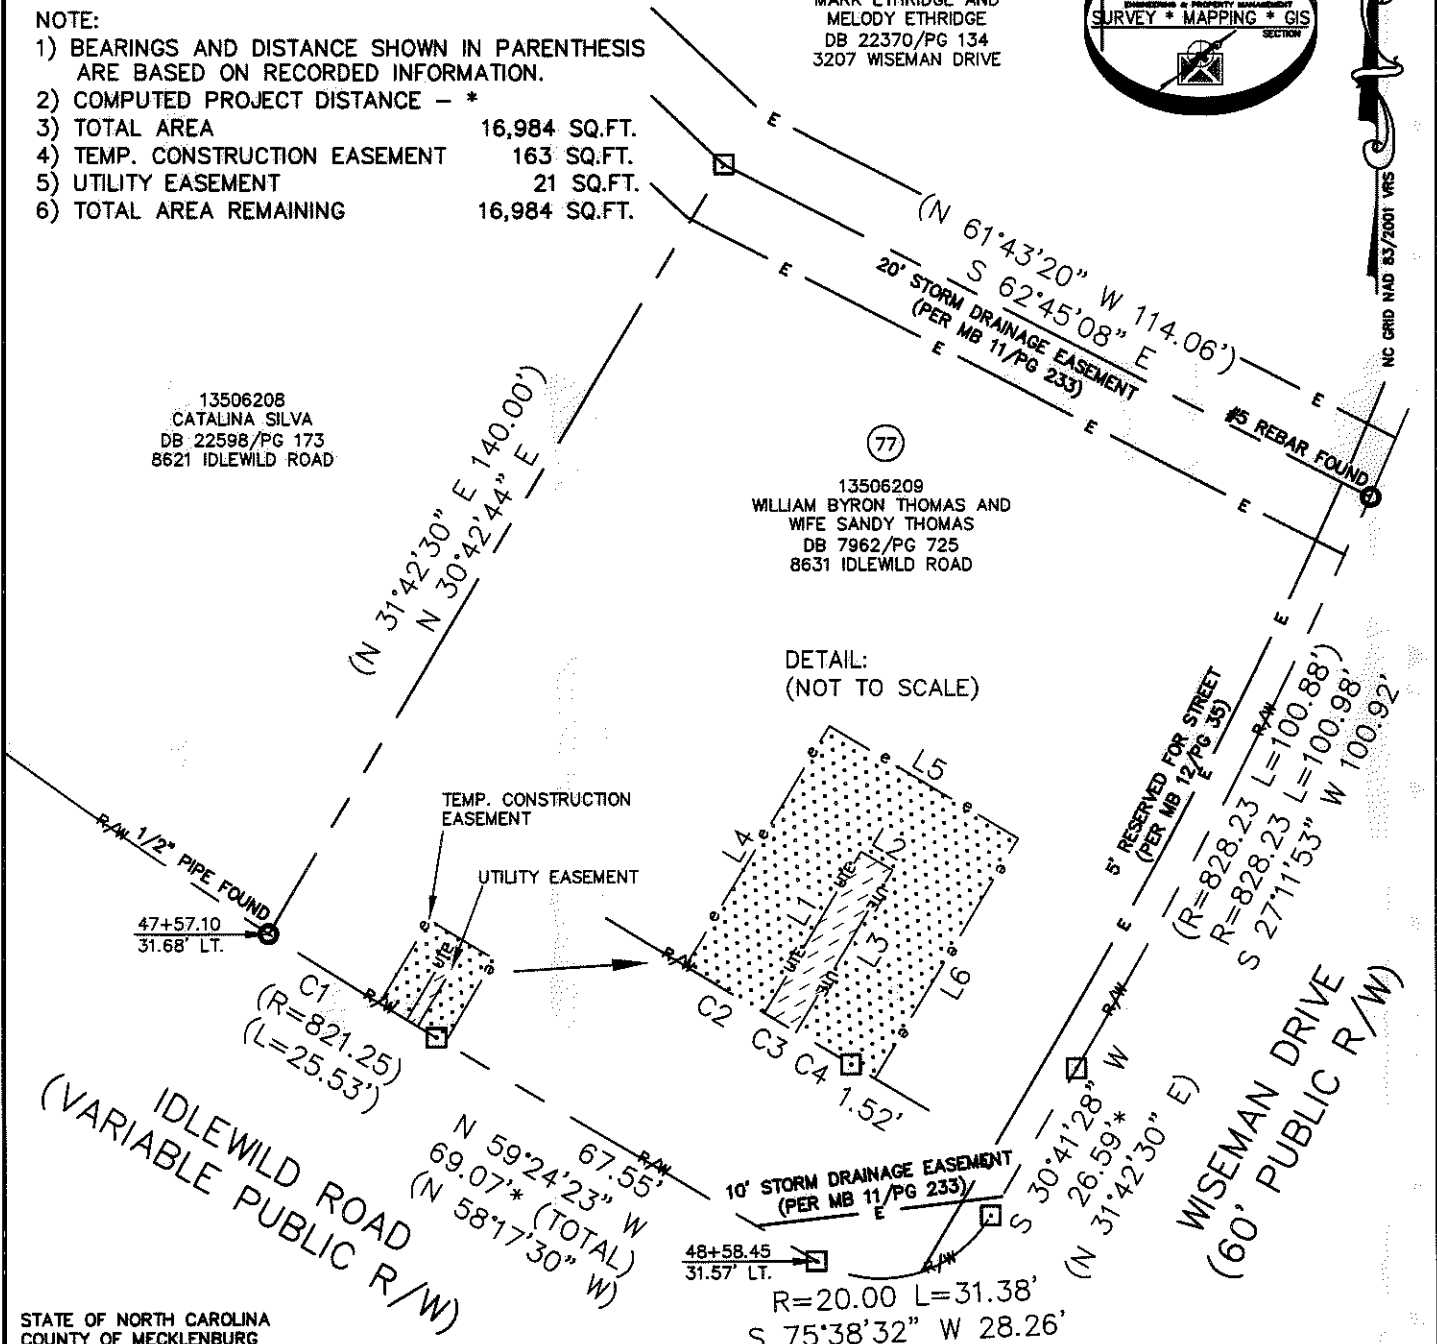

STATE OF NORTH CAROLINA  
 COUNTY OF MECKLENBURG

I, \_\_\_\_\_ REVIEW OFFICER OF MECKLENBURG COUNTY, CERTIFY THAT THE MAP OR PLAT TO WHICH THIS CERTIFICATION IS AFFIXED MEETS ALL STATUTORY REQUIREMENTS FOR RECORDING.

REVIEW OFFICER \_\_\_\_\_ DATE \_\_\_\_\_

LEGEND

- REBAR OR IRON PIN FOUND
- COMPUTED POINT
- PROPERTY LINES
- EXISTING RIGHT-OF-WAY
- UTILITY EASEMENT
- TEMP. CONSTRUCTION EASEMENT
- EXIST EASEMENTS
- UTILITY EASEMENT
- TEMP. CONSTRUCTION EASEMENT

PREPARED BY:  
 CITY OF CHARLOTTE  
 ENGINEERING & PROPERTY MANAGEMENT  
 600 EAST FOURTH STREET  
 CHARLOTTE, NC 28202  
 704-336-2291

CURVE TABLE		
CURVE	RADIUS & ARC	CHORD
C1	R=821.29 L=20.55'	N 57°57'30" W 20.55'
C2	R=821.29 L=5.00'	N 58°50'58" W 5.00'
C3	R=821.29 L=2.00'	N 59°05'37" W 2.00'
C4	R=821.29 L=3.48'	N 59°17'05" W 3.48'

CHARLOTTE ENGINEERING & PROPERTY MANAGEMENT		
REVISIONS	<b>IDLEWILD ROAD WIDENING</b>	JOB NO. 512-03-011
		FILE NO. 135-062-09
SCALE 1"=30'	PROPERTY ACQUISITION OWNERS: WILLIAM BYRON THOMAS AND WIFE SANDY THOMAS CHARLOTTE, MECKLENBURG CO., NC	SHEET 1
DRAWN BY LG		OF 1
DATE	CHECKED BY DHS SURVEY SUPV. <i>[Signature]</i>	
K:\AUTOCAD\EN_SU-LD4\203011\dwg\IDLEWILD ROAD PLATS.DWG		

ACQUISITION BY DB 26962 PG 422-427