



I, DAVID H. SNIDER, CERTIFY THAT THIS PLAT WAS PREPARED UNDER MY SUPERVISION AND THAT THE PLAT WAS PREPARED FOR THE PURPOSE OF ACQUISITION AND EASEMENTS ONLY, AND IS NOT INTENDED TO BE A BOUNDARY SURVEY OF PROPERTY SHOWN.

David H. Snider 9/30/11
 DAVID H. SNIDER, NC P.L.S. L-2942 DATE

STATE OF NORTH CAROLINA
 COUNTY OF MECKLENBURG


_____, REVIEW OFFICER OF MECKLENBURG COUNTY, CERTIFY THAT THE MAP OR PLAT TO WHICH THIS CERTIFICATION IS AFFIXED MEETS ALL STATUTORY REQUIREMENTS FOR RECORDING.

REVIEW OFFICER _____ DATE _____

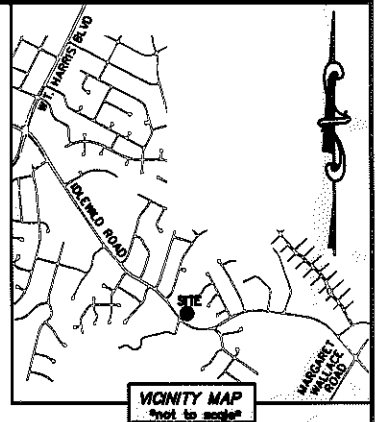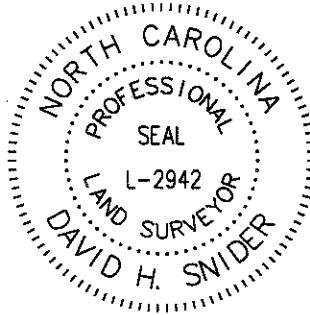

LINE	LENGTH	BEARING
L1	19.33'	S 37°37'13" E
L2	8.96'	S 72°01'39" E
L3	71.40'	S 30°56'37" E
L4	13.31'	N 13°17'38" E
L5	22.44'	S 36°44'18" E
L6	25.27'	S 36°44'18" E
L7	38.08'	S 36°44'18" E
L8	22.85'	S 74°29'05" E
L9	65.11'	S 35°55'39" E
L10	57.27'	S 52°40'10" E
L11	6.30'	S 44°47'05" E

CURVE	RADIUS & ARC	CHORD
C1	R=628.00 L=115.83'	S 42°01'20" E 115.67'

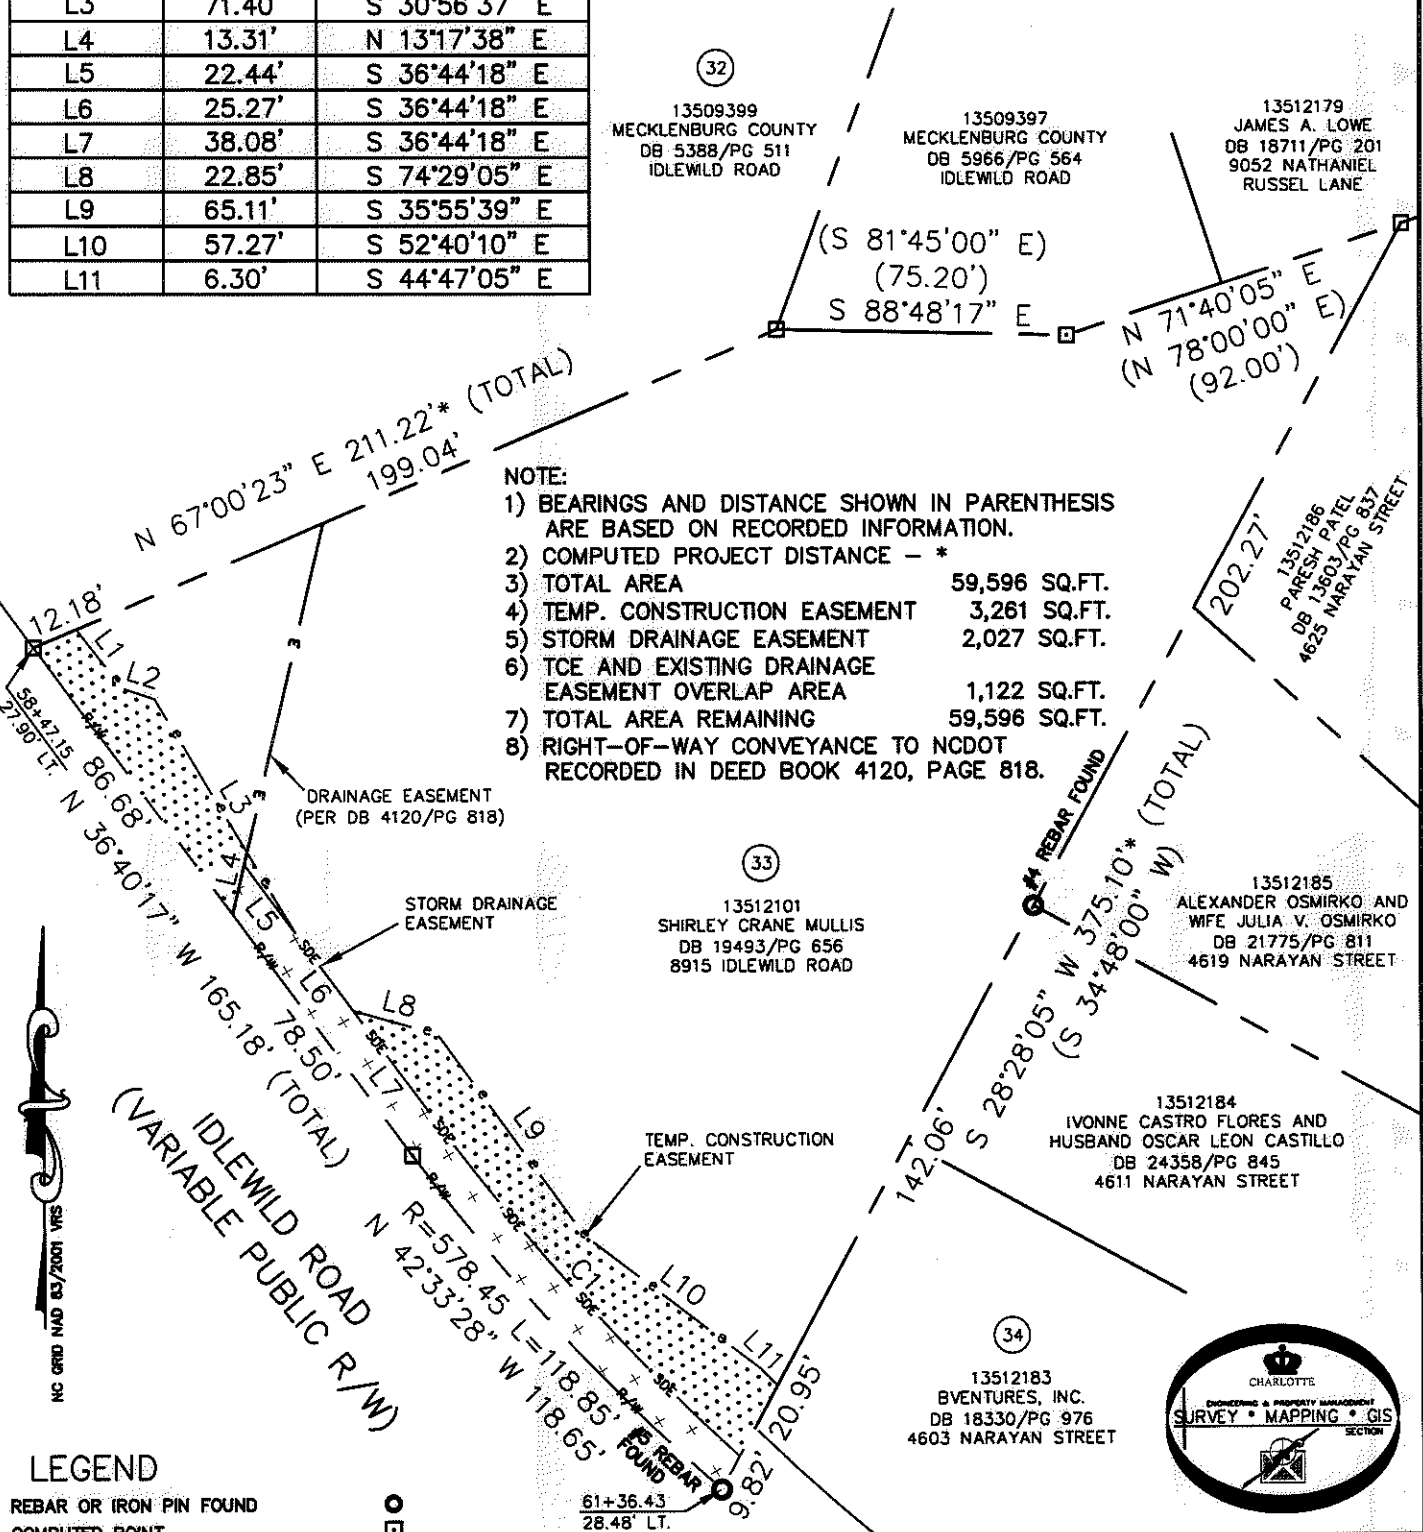

LEGEND

REBAR OR IRON PIN FOUND	○
COMPUTED POINT	□
PROPERTY LINES	—
EXISTING RIGHT-OF-WAY	R/W
STORM DRAINAGE EASEMENT	SDE
TEMP. CONSTRUCTION EASEMENT	e
EXIST EASEMENTS	E
TEMP. CONSTRUCTION EASEMENT	•••••
STORM DRAINAGE EASEMENT	x x x x

PREPARED BY:
 CITY OF CHARLOTTE
 ENGINEERING & PROPERTY MANAGEMENT
 600 EAST FOURTH STREET
 CHARLOTTE, NC 28202
 704-336-2291

CHARLOTTE ENGINEERING & PROPERTY MANAGEMENT

REVISIONS	IDLEWILD ROAD WIDENING	JOB NO. 512-03-011
		FILE NO. 135-121-01
SCALE 1"=50'	PROPERTY ACQUISITION OWNER: SHIRLEY CRANE MULLIS CHARLOTTE, MECKLENBURG CO., NC	SHEET 1
DRAWN BY LG		OF 1
DATE	CHECKED BY DHS SURVEY SUPVR.	

K:\AUTOCAD\EN_SU-LD4\203011\dwg\IDLEWILD ROAD PLATS.DWG

ACQUISITION BY DB 26962 PG 411-415