




I, DAVID H. SNIDER, CERTIFY THAT THIS PLAT WAS PREPARED UNDER MY SUPERVISION AND THAT THE PLAT WAS PREPARED FOR THE PURPOSE OF ACQUISITION AND EASEMENTS ONLY, AND IS NOT INTENDED TO BE A BOUNDARY SURVEY OF PROPERTY SHOWN.

David H. Snider 9/26/11
 DAVID H. SNIDER, NC P.L.S. L-2942 DATE

STATE OF NORTH CAROLINA
 COUNTY OF MECKLENBURG

I, _____ REVIEW OFFICER OF MECKLENBURG COUNTY, CERTIFY THAT THE MAP OR PLAT TO WHICH THIS CERTIFICATION IS AFFIXED MEETS ALL STATUTORY REQUIREMENTS FOR RECORDING.

REVIEW OFFICER _____ DATE _____

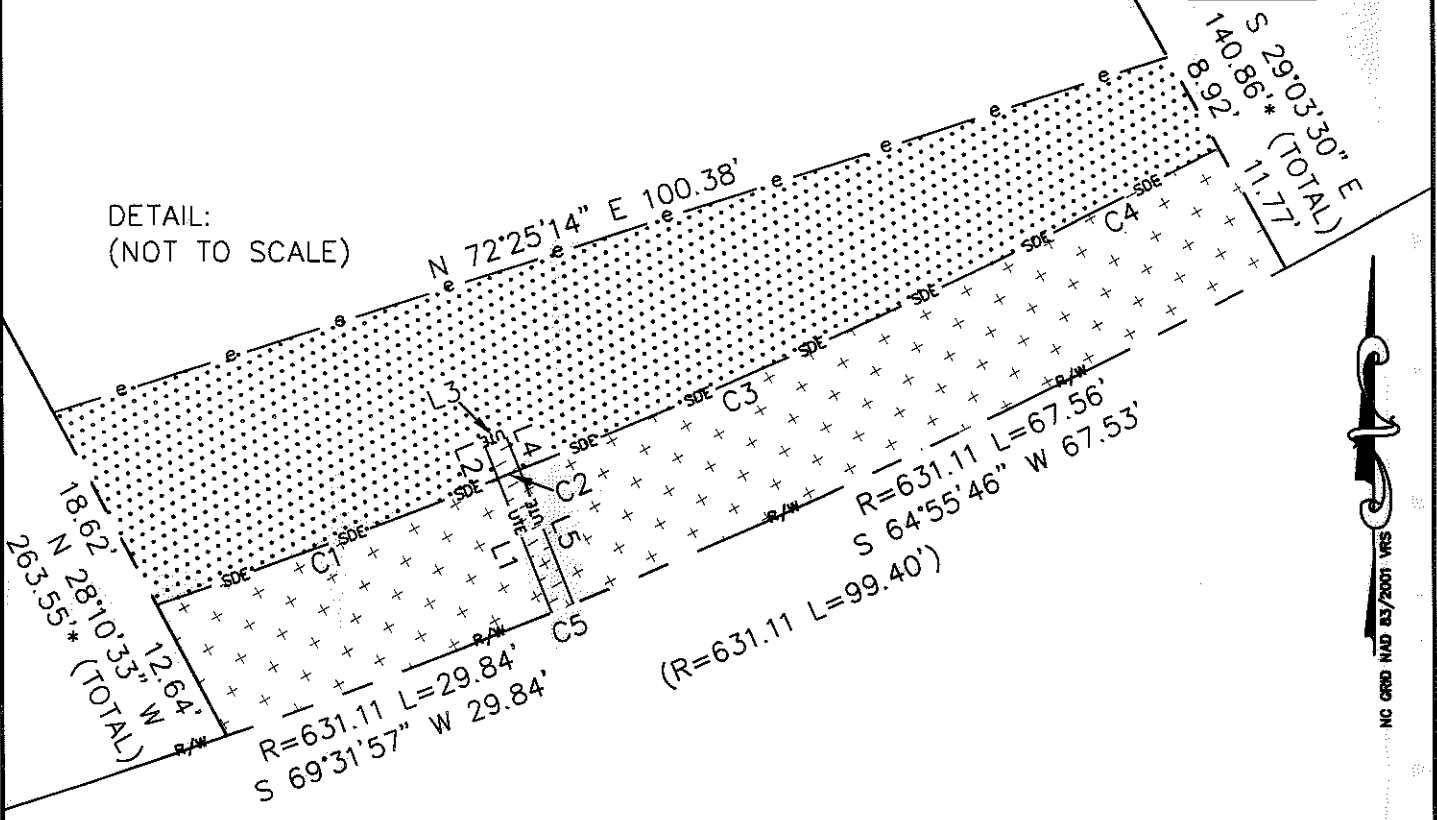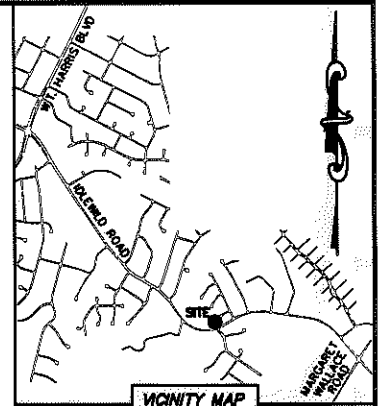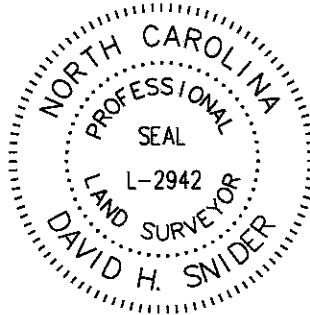

DETAIL:
 (NOT TO SCALE)

LINE TABLE		
LINE	LENGTH	BEARING
L1	12.28'	N 21°54'47" W
L2	3.50'	N 21°54'47" W
L3	2.00'	N 68°05'13" E
L4	3.52'	S 21°54'47" E
L5	12.27'	S 21°54'47" E

CURVE TABLE		
CURVE	RADIUS & ARC	CHORD
C1	R=628.00 L=31.23'	N 69°59'35" E 31.22'
C2	R=628.00 L=2.00'	N 68°28'39" E 2.00'
C3	R=628.00 L=46.76'	N 66°15'11" E 46.75'
C4	R=628.00 L=19.31'	N 63°14'21" E 19.30'
C5	R=631.11 L=2.00'	S 68°05'13" W 2.00'

LEGEND

- REBAR OR IRON PIN FOUND
- COMPUTED POINT
- PROPERTY LINES
- EXISTING RIGHT-OF-WAY
- STORM DRAINAGE EASEMENT
- UTILITY EASEMENT
- TEMP. CONSTRUCTION EASEMENT
- TEMP. CONSTRUCTION EASEMENT
- STORM DRAINAGE EASEMENT
- UTILITY EASEMENT

PREPARED BY:
 CITY OF CHARLOTTE
 ENGINEERING & PROPERTY MANAGEMENT
 600 EAST FOURTH STREET
 CHARLOTTE, NC 28202
 704-336-2291

CHARLOTTE
 ENGINEERING & PROPERTY MANAGEMENT

REVISIONS	IDLEWILD ROAD WIDENING	JOB NO. 512-03-011
		FILE NO. 135-121-20
 SCALE 1" = 30'	PROPERTY ACQUISITION OWNERS: EVAN P. THERRELL AND WIFE MARY THERRELL CHARLOTTE, MECKLENBURG CO., NC	SHEET 2
DRAWN BY LG	CHECKED BY DHS SURVEY SUPVR. <i>[Signature]</i>	OF 2
DATE _____		
K:\AUTOCAD\EN_SU-LD4\203011\dwg\IDLEWILD ROAD PLATS.DWG		

ACQUISITION BY DB 27069 PG 174-181

NC GRID NAD 83/2011 VMS