



I, DAVID H. SNIDER, CERTIFY THAT THIS PLAT WAS PREPARED UNDER MY SUPERVISION AND THAT THE PLAT WAS PREPARED FOR THE PURPOSE OF ACQUISITION AND EASEMENTS ONLY, AND IS NOT INTENDED TO BE A BOUNDARY SURVEY OF PROPERTY SHOWN.

David H. Snider 9/20/11
 DAVID H. SNIDER, NC P.L.S. L-2942 DATE


STATE OF NORTH CAROLINA
 COUNTY OF MECKLENBURG

I, _____, REVIEW OFFICER OF MECKLENBURG COUNTY, CERTIFY THAT THE MAP OR PLAT TO WHICH THIS CERTIFICATION IS AFFIXED MEETS ALL STATUTORY REQUIREMENTS FOR RECORDING.

REVIEW OFFICER _____ DATE _____

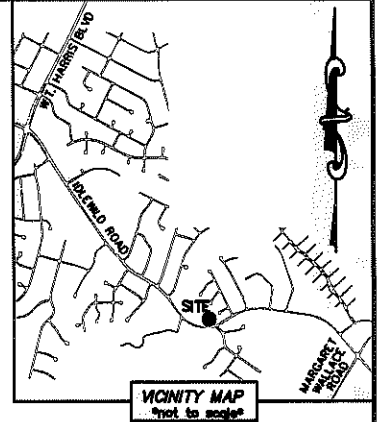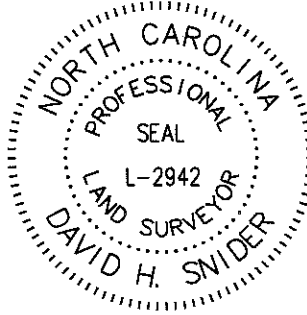


DETAIL A:
 (SCALE: 1"=20')

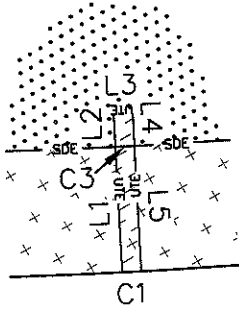

CURVE TABLE		
CURVE	RADIUS & ARC	CHORD
C1	R=631.11 L=2.00'	S 87°03'34" W 2.00'
C2	R=628.00 L=53.55'	S 89°41'29" E 53.54'
C3	R=628.00 L=2.00'	N 87°09'26" E 2.00'
C4	R=628.00 L=79.26'	N 83°27'01" E 79.20'
C5	R=628.00 L=2.05'	N 79°44'30" E 2.05'
C6	R=628.00 L=90.21'	N 75°31'59" E 90.13'

DETAIL B:
 (SCALE: 1"=20')

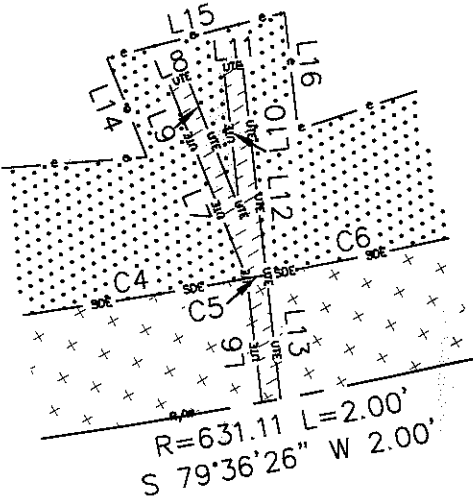


LINE TABLE		
LINE	LENGTH	BEARING
L1	13.16'	N 02°56'26" W
L2	3.92'	N 02°56'26" W
L3	2.00'	N 87°03'34" E
L4	3.93'	S 02°56'26" E
L5	13.15'	S 02°56'26" E
L6	12.96'	N 06°32'16" W
L7	21.71'	N 21°49'08" W
L8	2.00'	N 68°10'52" E
L9	14.66'	S 21°49'08" E
L10	14.66'	N 06°18'03" W
L11	2.00'	N 83°41'57" E
L12	21.85'	S 06°18'03" E
L13	12.96'	S 06°21'20" E
L14	11.03'	N 21°49'08" W
L15	19.18'	N 75°56'25" E
L16	12.18'	S 06°18'03" E

LEGEND

- REBAR OR IRON PIN FOUND
- COMPUTED POINT
- PROPERTY LINES _____
- EXISTING RIGHT-OF-WAY _____ R/W _____
- STORM DRAINAGE EASEMENT _____ SOE _____ SOE _____
- TEMP. CONSTRUCTION EASEMENT _____ e _____ e _____ e _____
- UTILITY EASEMENT _____ UTE _____ UTE _____ UTE _____
- TEMP. CONSTRUCTION EASEMENT
- STORM DRAINAGE EASEMENT
- UTILITY EASEMENT

PREPARED BY:
 CITY OF CHARLOTTE
 ENGINEERING & PROPERTY MANAGEMENT
 600 EAST FOURTH STREET
 CHARLOTTE, NC 28202
 704-336-2291

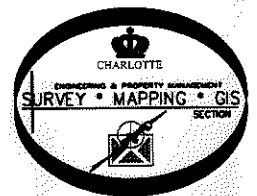

CHARLOTTE ENGINEERING & PROPERTY MANAGEMENT		
REVISIONS	IDLEWILD ROAD WIDENING	JOB NO. 512-03-011
		FILE NO. 135-121-82
	PROPERTY ACQUISITION OWNERS: EVAN P. THERRELL AND WIFE MARY THERRELL CHARLOTTE, MECKLENBURG CO., NC	SHEET 2
DRAWN BY LG		OF 2
DATE	CHECKED BY DHS SURVEY SUPV. <i>DHS</i>	
K:\AUTOCAD\EN_SU-LD4\203011\dwg\IDLEWILD ROAD PLATS.DWG		

ACQUISITION BY DB 27069 PG 16-173

NC GRID NAD 83/2011 VES