

DISPOSAL PLANT RD.

Total  
62.72

N. 05°-25'-47" E.  
52.03'

10.69'

N. 24°-28'-40" W.  
249.842'

W. 11°-13'-08" N.  
27.051'

S. 68°-31'-11" E.  
164.96'

SOUTHERN RAILWAY CROSSLINE RAIL ROAD

23,891 S.F. = 0.548 AC.

TRACT III-A

S. 68°-52'-00" E.  
327.89'

EXIST. R.R. R/W

100.00'  
OF R.R.

W/R PROP.

W. 00°-25'-08" N.  
50.216'

50.00'

TRACT III  
CITY OF CHARLOTTE


TOTAL TRACT III 87,730 S.F. = 2.014 AC.  
LESS TRACT III-A  
AREA REMAINING 63,839 S.F. = 1.466 AC.

THE LAMBS CHAPEL  
4468-652

EXIST. R/W

W. 13°-23'-08" N.  
51.222'

BILLY GRAHAM PARKWAY

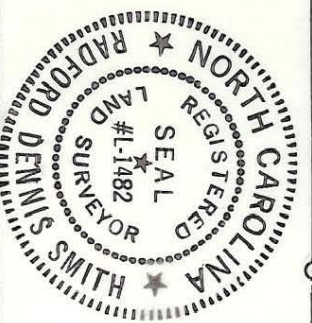

This plat was prepared under my supervision.  
*R. Dennis Smith*  
N. C. Reg. Surveyor No. 1-1482

NORTH BASE ON UNRECORDED MAP  
IRWIN CREEK DISPOSAL PLANT PROP. MAP

REVISIONS  
12-10-85 MAS  
Bearing Change

CHARLOTTE  
ENGINEERING DEPARTMENT

PROP.  
PUBLIC RIGHT OF WAY

PROPERTY OF  
CITY OF CHARLOTTE

DRAWN BY MAS  
CHECKED BY MAS  
DATE OCT. 22, 1985

SCALE 1" = 50'

JOB NO.  
FILE NO.  
SHEET 1 OF 1

143-021-07