

L1	S 35°-19'-37\"W	28.89'
L2	S 14°-01'-18\"W	96.27'
L3	S 12°-28'-28\"E	82.56'
L4	N 59°-12'-31\"W	22.78'

RAY L. PRESLAR and wife,
GLADYS HELMS PRESLAR
DB 895-112
MB 6-829
MB 3-335
Lots 6, 7, 18 & 19


(52) CITY

TOTAL AREA (FROM TAX MAP)	440,392 S.F.	10.110 AC.
AREA TAKEN	8,148 S.F.	0.187 AC.
AREA REMAINING	432,244 S.F.	9.923 AC.
AREA IN CONST. EASE.	2,519 S.F.	0.058 AC.

THIS PLAT WAS PREPARED UNDER MY SUPERVISION.

Charles E. Good
N.C. REG. LAND SURVEYOR NO. L-1138

THIS MAP WAS PREPARED FOR THE PURPOSE OF ACQUIRING RIGHT-OF-WAY AND/OR AN EASEMENT ONLY, AND IS NOT INTENDED TO BE A BOUNDARY SURVEY OF THE PROPERTY SHOWN.

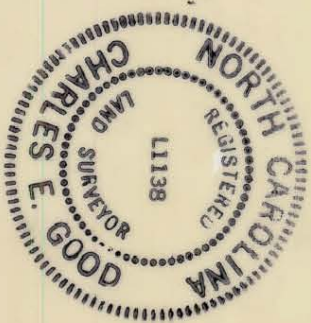

CHARLOTTE ENGINEERING DEPARTMENT		JOB NO. 512-86-083
REVISIONS	TYVOLA ROAD EXTENSION	FILE NO.
DRAWN BY RWBA	Property of RAY L. PRESLAR and wife, GLADYS HELMS PRESLAR	SHEET 97 OF
CHECKED BY JHM	DATE 10-25-85	SCALE 1" = 200'
CITY ENGINEER		

143-041-06