

⊕ DENOTES CONTROLLED ACCESS LINE

- L1 S 30°-55'-41" W 36.14'
- L2 S 59°-04'-19" E 20.00'
- L3 S 30°-55'-41" W 20.00'
- L4 N 59°-04'-19" W 20.00'
- L5 S 35°-19'-37" W 36.30'
- L6 S 38°-21'-34" W 115.97'

THIS MAP WAS PREPARED FOR THE PURPOSE OF ACQUIRING RIGHT-OF-WAY AND/OR AN EASEMENT ONLY, AND IS NOT INTENDED TO BE A BOUNDARY SURVEY OF THE PROPERTY SHOWN.


N.C. REG. LAND SURVEYOR NO. L-1138

Charles E. Hood

THIS PLAT WAS PREPARED UNDER MY SUPERVISION.

TOTAL AREA	205,044 S.F.	4.707 AC.
AREA IN EXIST. R/W	3,998 S.F.	0.092 AC.
AREA TAKEN	20,875 S.F.	0.479 AC.
AREA REMAINING	180,171 S.F.	4.136 AC.
AREA IN TEMP CONST. EASE.	3,621 S.F.	0.083 AC.

AREA REMAINING
134,542 S.F. = 3.089 AC.

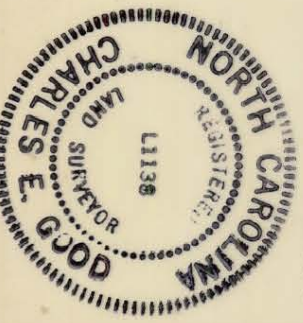

<p>CHARLOTTE ENGINEERING DEPARTMENT</p>		JOB NO. 512-85-083
TYVOLA ROAD EXTENSION		FILE NO.
Property of VINSON REALTY CO., INC.		SHEET 80
REVISIONS 12-4-85 OWNER CHANGED. AREA A & B 2-26-86	DRAWN BY RW&A	DATE 10-25-85
CHECKED BY JTM	SCALE 1" = 100'	OF

143-041-12/22/24/23