


TOTAL AREA 56,758 S.F. 1.303 AC.
 AREA IN EXIST. R/W 4,000 S.F. 0.092 AC.
 AREA TAKEN 48,041 S.F. 1.103 AC.
 AREA REMAINING 4,717 S.F. 0.108 AC.

HEIRS OF T.G. AUTRY

THIS PLAT WAS PREPARED UNDER MY SUPERVISION

Charles E. Good
 N.C. REG. LAND SURVEYOR NO. L-1138

THIS MAP WAS PREPARED FOR THE PURPOSE OF ACQUIRING RIGHT-OF-WAY AND/OR AN EASEMENT ONLY, AND IS NOT INTENDED TO BE A BOUNDARY SURVEY OF THE PROPERTY SHOWN.

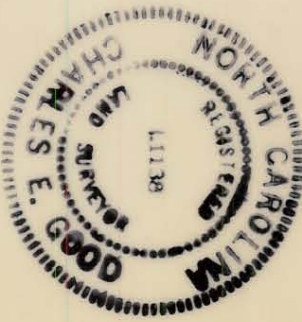

CROW-CHILDRESS-KLEIN

PROPOSED R/W & CONTROLLED ACCESS LINE.

<p>CHARLOTTE ENGINEERING DEPARTMENT</p>		<p>JOB NO. 512-85-083</p>	
<p>REVISIONS</p>		<p>PROPERTY OF</p>	
<p>TYVOLA ROAD EXTENSION</p>		<p>JUDITH AUTRY AYCOCK</p>	
<p>DRAWN BY RW:GA</p>		<p>SHEET 87A</p>	
<p>CHECKED BY JHM</p>		<p>OF</p>	
<p>DATE 2-11-86</p>		<p>SCALE 1" = 50'</p>	

143-071-04