


NOTE: Distances shown in parenthesis () were taken from existing Maps and/or Recorded Deeds.

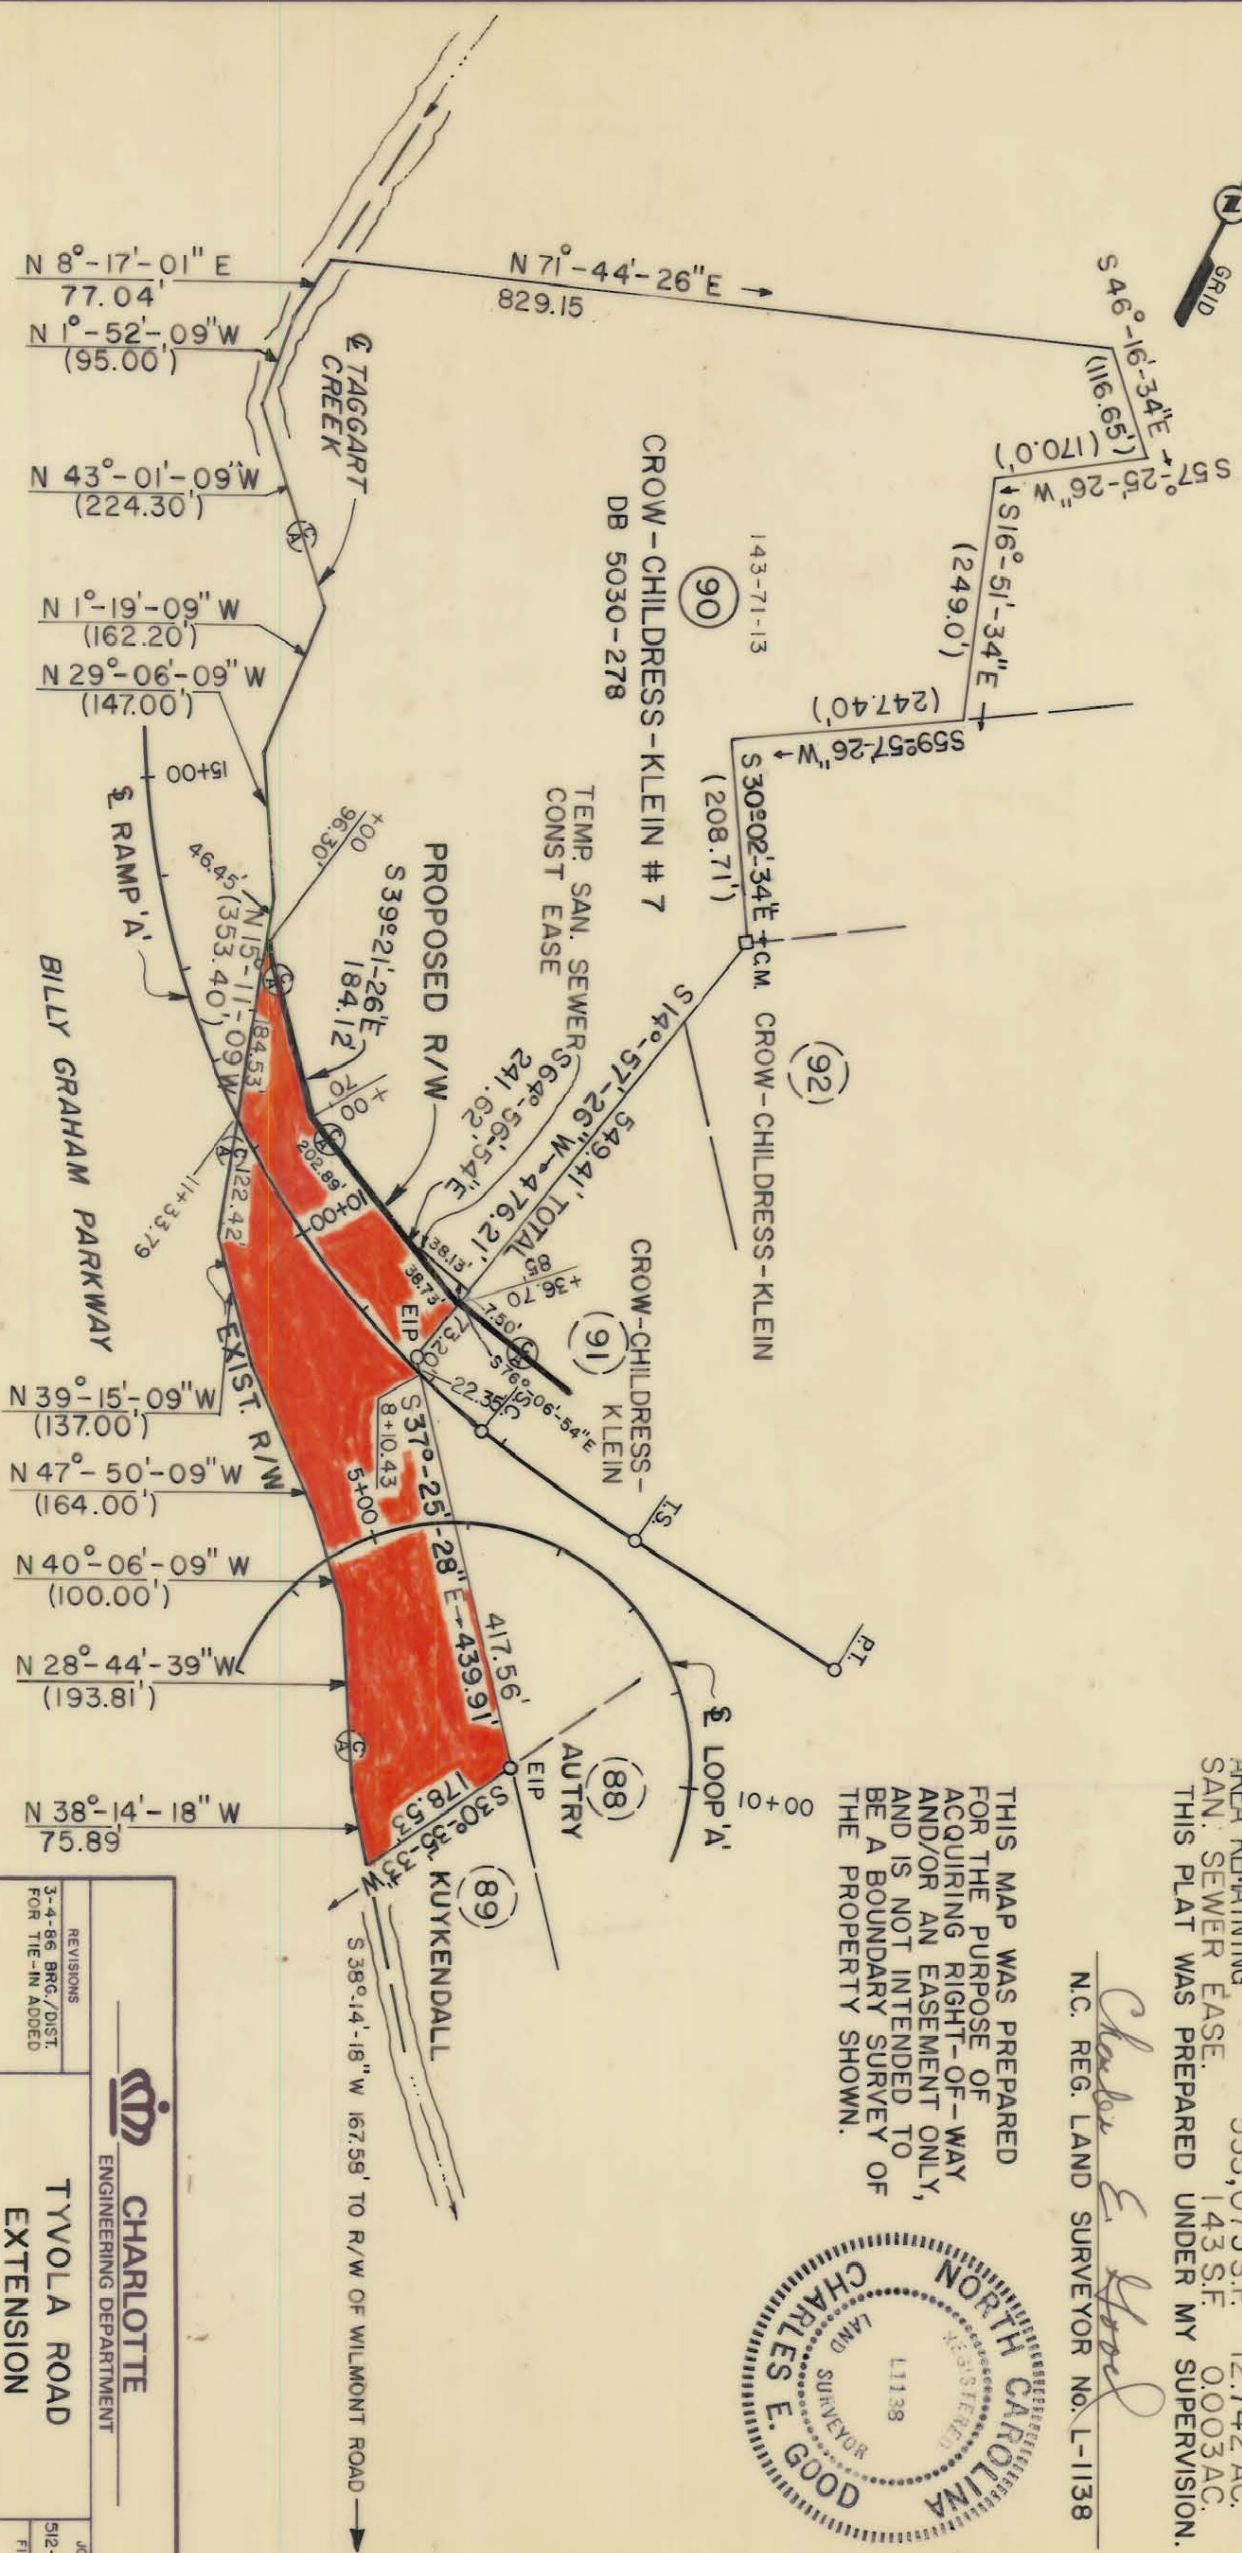

TOTAL AREA 679,161 S.F. 15,591 AC.
 AREA TAKEN 124,086 S.F. 2,849 AC.
 AREA REMAINING 555,075 S.F. 12,742 AC.
 SAN. SEWER EASE. 143 S.F. 0.003 AC.
 THIS PLAT WAS PREPARED UNDER MY SUPERVISION.

Charles E. Good
 N.C. REG. LAND SURVEYOR No. L-1138

THIS MAP WAS PREPARED FOR THE PURPOSE OF ACQUIRING RIGHT-OF-WAY AND/OR AN EASEMENT ONLY, AND IS NOT INTENDED TO BE A BOUNDARY SURVEY OF THE PROPERTY SHOWN.



⊗ DENOTES CONTROLLED ACCESS LINE

143-091-04

<p>CHARLOTTE ENGINEERING DEPARTMENT</p>		JOB NO. 512-85-083
<p>TYVOLA ROAD EXTENSION</p>		FILE NO.
<p>Property of CROW-CHILDRRESS-KLEIN # 7</p>		SHEET 90
<p>DATE 12-17-85 SCALE 1" = 200'</p>		OF
<p>REVISIONS 3-4-86 BRC./DIST. FOR TIE-IN ADDED</p>	<p>DRAWN BY RWA CHECKED BY JHM</p>	