


I, MICHAEL C. SAWHILL, HEREBY CERTIFY THAT THIS MAP WAS PREPARED UNDER MY SUPERVISION AND THAT THE PLAT WAS PREPARED FOR THE PURPOSE OF ACQUISITION AND EASEMENTS ONLY, AND IS NOT INTENDED TO BE A BOUNDARY SURVEY OF PROPERTY SHOWN.

Michael C. Sawhill 7/19/2012
 MICHAEL C. SAWHILL, PLS L-3223 DATE


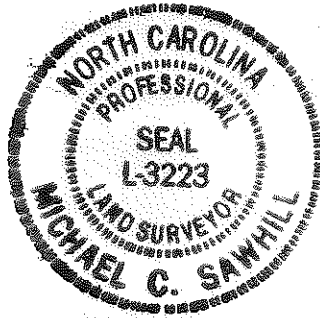


STATE OF NORTH CAROLINA
 COUNTY OF MECKLENBURG

I, _____, REVIEW OFFICER OF MECKLENBURG COUNTY, CERTIFY THAT THIS MAP OR PLAT TO WHICH THIS CERTIFICATION IS AFFIXED MEETS ALL STATUTORY REQUIREMENTS FOR RECORDING.

REVIEW OFFICER _____ DATE _____

WEST BOULEVARD
 VARIABLE WIDTH PUBLIC RIGHT OF WAY
 N.C. HIGHWAY 160
 N.C.D.O.T. MAINTENANCE

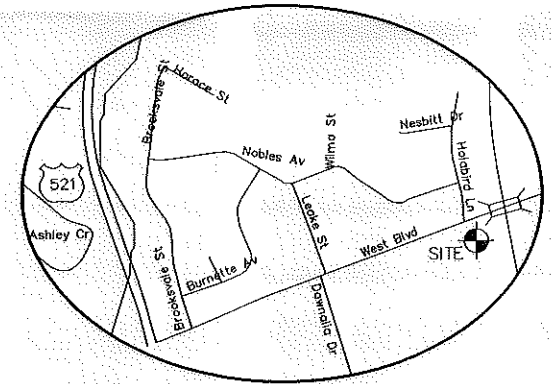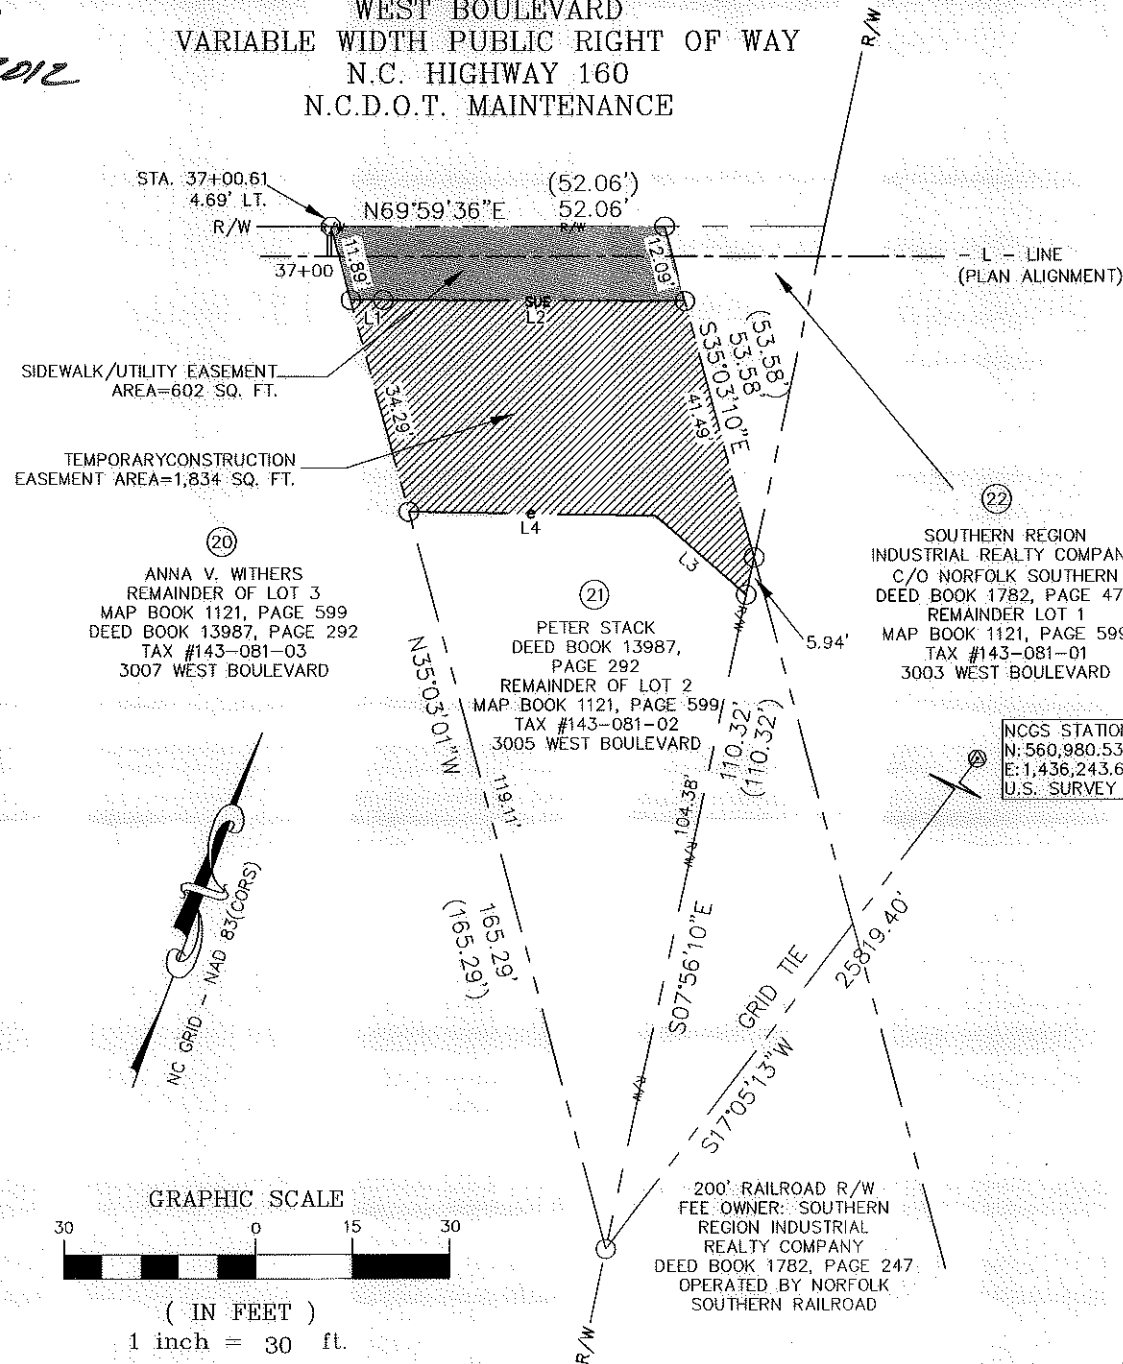


AREA TABLE	
PARCEL AREA =	5,502 SQ. FT.
TEMPORARY CONSTRUCTION EASEMENT =	1,834 SQ. FT.
SIDEWALK/UTILITY EASEMENT =	602 SQ. FT.
AREA REMAINING =	5,502 SQ. FT.

LINE TABLE		
LINE	LENGTH	BEARING
L1	5.03	N69°53'29"E
L2	47.09	N70°14'15"E
L3	18.75	S69°00'32"E
L4	38.60	N70°57'52"E

LEGEND

- Temporary Construction Easement e
- Sidewalk/Utility Easement SUE
- Storm Drainage Easement SDE SDE
- Existing Right Of Way Line..... R/W
- Existing Property Line - - - - -
- Temporary Construction Easement [Hatched Box]
- Sidewalk/Utility Easement [Stippled Box]
- Calculated Point..... o
- Distance Per Plat..... (100.00')

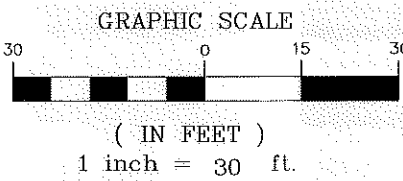

2	07/19/2012	ADJOINER
1	03/02/2012	CLIENT COMMENTS
REVISION NO.	DATE	DESCRIPTION
 CHARLOTTE ENGINEERING & PROPERTY MANAGEMENT		
PETER STACK 3005 WEST BOULEVARD Tax ID # 143-081-02		
Parcel # 21		
WEST BOULEVARD SIDEWALK PROJECT Project Number: 512-11-023		
THE SURVEY COMPANY, INC. 4100-S STUART ANDREW BLVD CHARLOTTE, NC 28217 704.581.9970 704.581.9972 FAX		1" = 30' SCALE 02/29/12 DATE
Path		PATH