



AREA IN DOWN GUY EASEMENTS 708 S.F. 0.016 AC.

THIS PLAT WAS PREPARED UNDER MY SUPERVISION.

N.C. REG. LAND SURVEYOR NO. L-1138

Charles E. Good

THIS MAP WAS PREPARED FOR THE PURPOSE OF ACQUIRING RIGHT-OF-WAY AND/OR AN EASEMENT ONLY, AND IS NOT INTENDED TO BE A BOUNDARY SURVEY OF THE PROPERTY SHOWN.

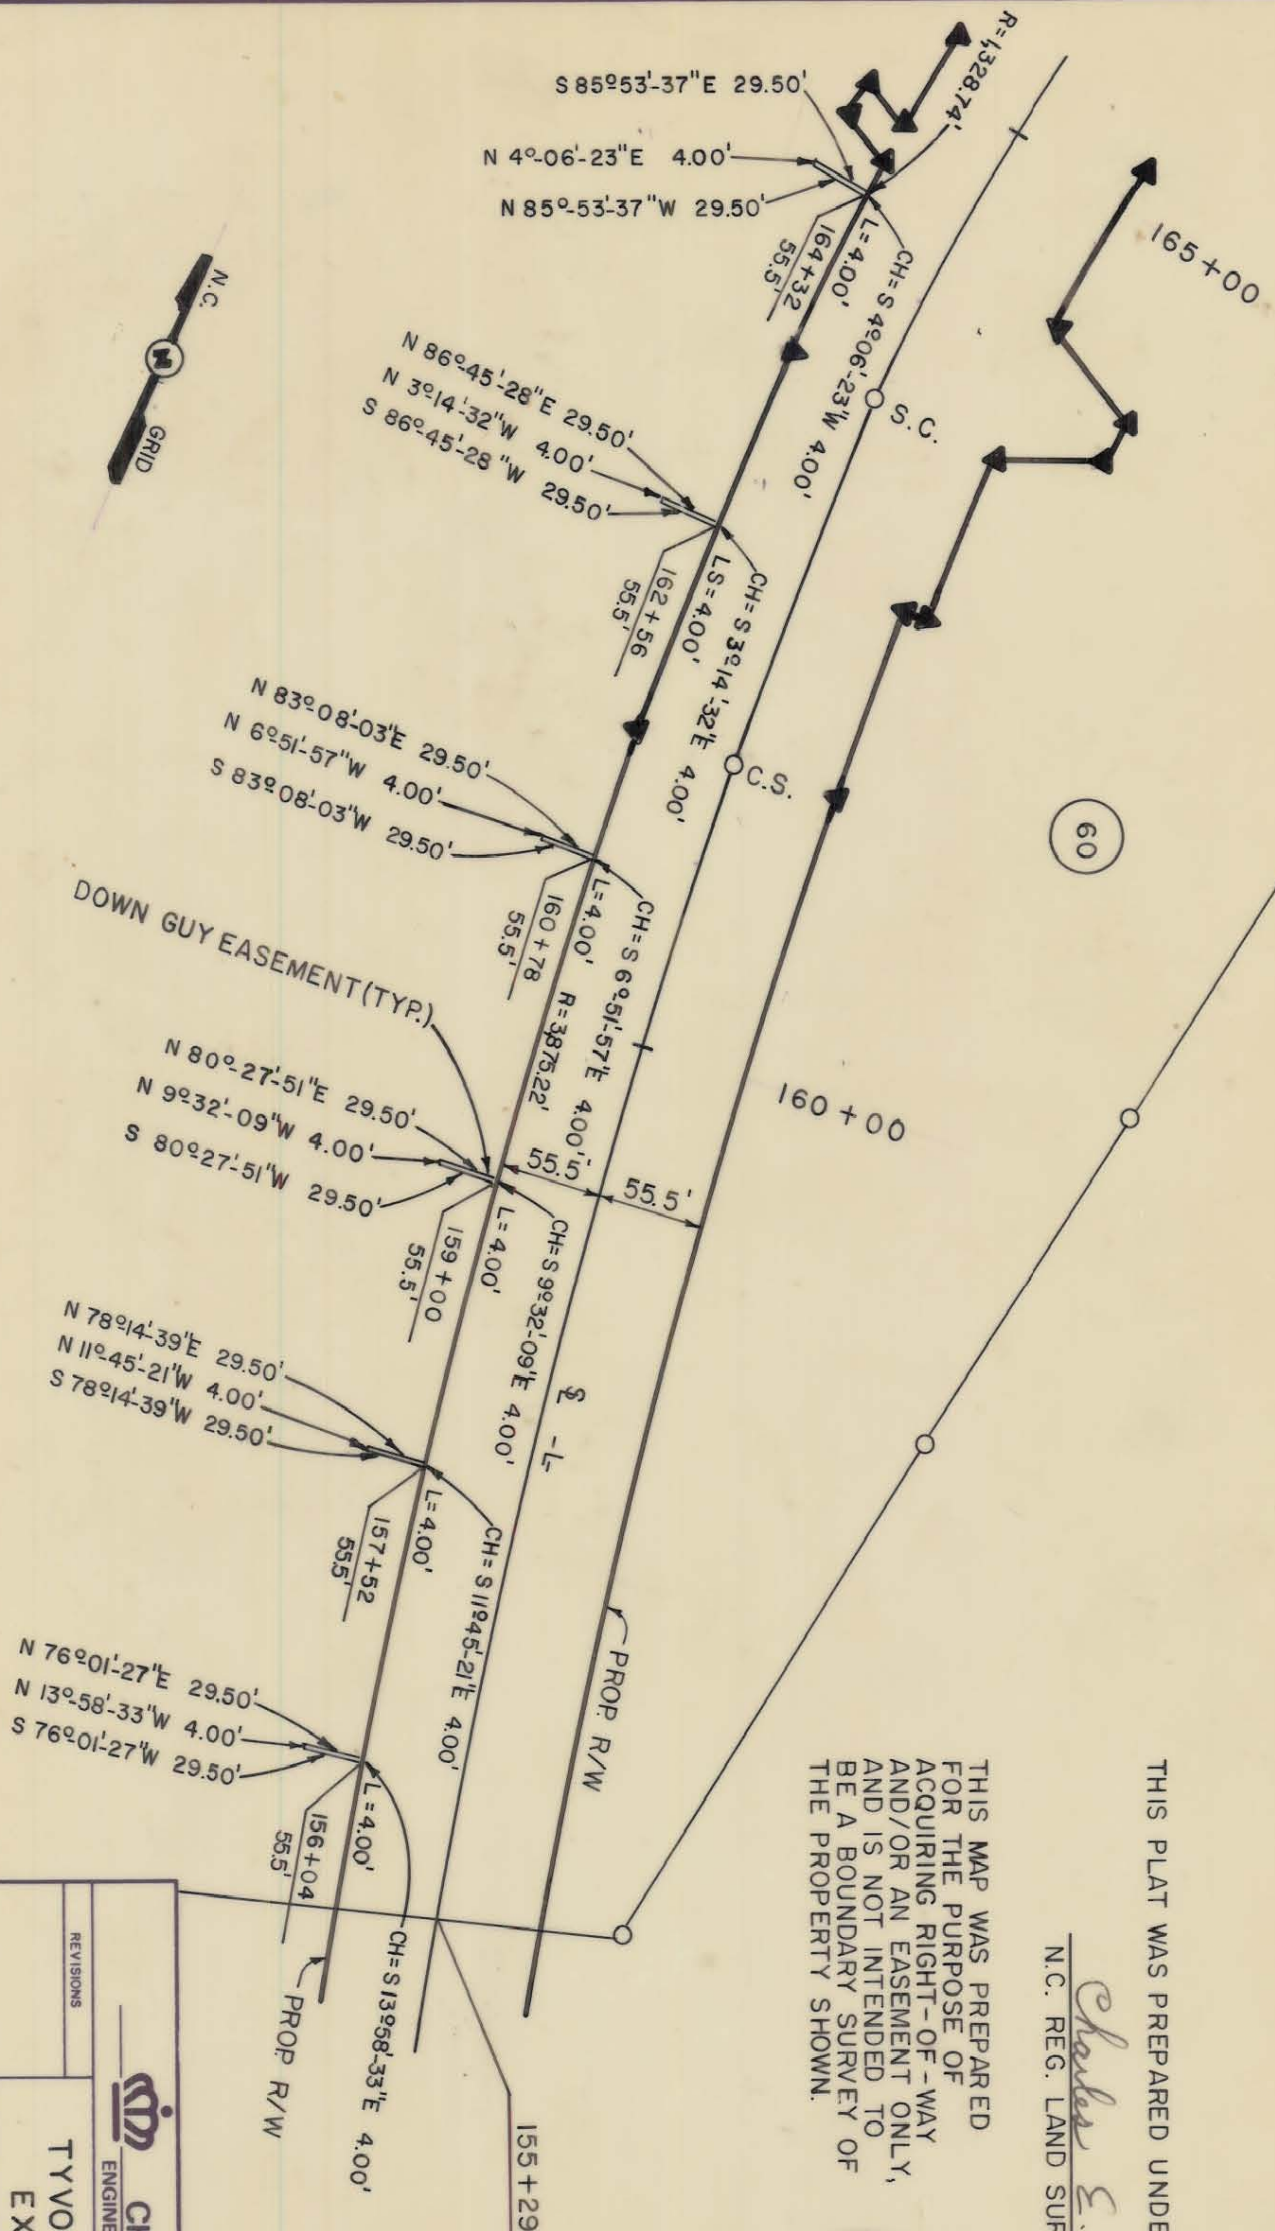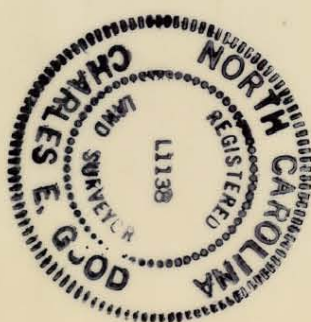

143-12

<p>CHARLOTTE ENGINEERING DEPARTMENT</p>		JOB NO.	512-85-083
<p>REVISIONS</p>		FILE NO.	
<p>TYVOLA ROAD EXTENSION</p>		DATE	12-20-85
<p>PROPERTY OF CROW-CHILDRESS-KLEIN # 9</p>		SCALE	1" = 100'
<p>DRAWN BY RW & A CHECKED BY JHM</p>		SHEET	60D
<p>CITY ENGINEER</p>		OF	