


P+P INC. OF HILTON HEAD

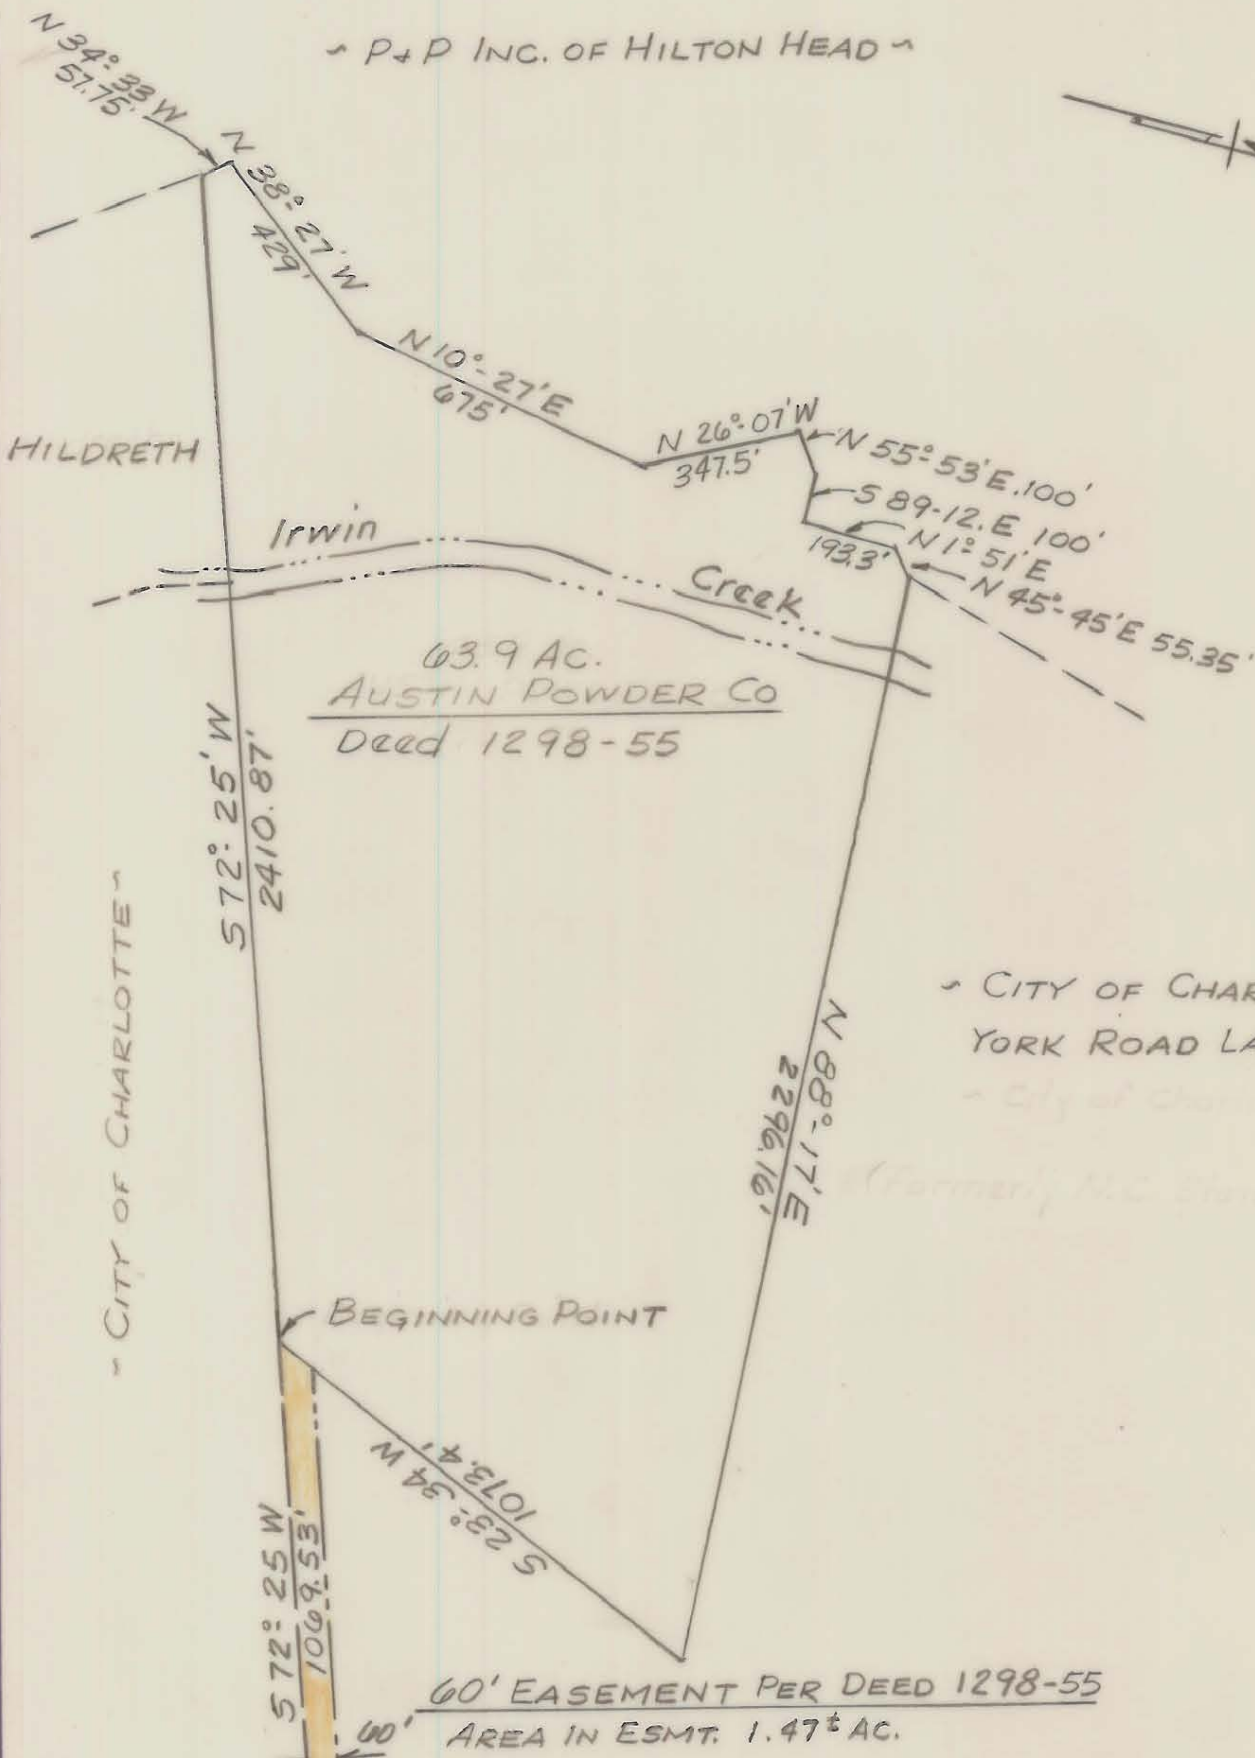

CITY OF CHARLOTTE
YORK ROAD LANDFILL

(Formerly N.C. State Hwy Comm)

NOTE

MAP DRAWN FROM DEED DESCRIPTION
RECORDED IN DEED BOOK 1298, PAGE 55

CITY OF CHARLOTTE
NORTH CAROLINA
DEPARTMENT OF PUBLIC WORKS
ENGINEERING DIVISION

REVISIONS	RIGHT-OF WAY ESMT. ACROSS CITY OWNED PROPERTY	JOB NO.
		FILE NO.
DRAWN BY RW	PROPERTY OF AUSTIN POWDER CO.	SHEET 1
CHECKED BY		OF 1
CITY ENGINEER	DATE 6-7-84	SCALE 1" = 400'