


AREA IN CONST. EASEMENT	314 S.F.	0.007 AC.
AREA REMAINING	1,132,458 S.F.	25.998 AC.
AREA TAKEN	0 S.F.	0 AC.
AREA IN EXIST. R/W	34,191 S.F.	0.785 AC.
TOTAL AREA	1,166,649 S.F.	26.783 AC.

THIS PLAT WAS PREPARED UNDER MY SUPERVISION.

*Charles E. Good*  
 N.C. REG. LAND SURVEYOR NO. L-1138

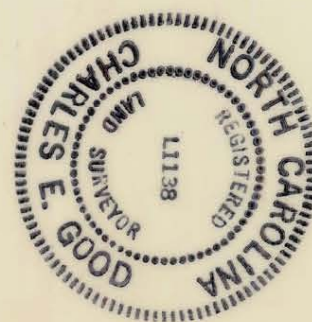

THIS MAP WAS PREPARED FOR THE PURPOSE OF ACQUIRING RIGHT-OF-WAY AND/OR AN EASEMENT ONLY, AND IS NOT INTENDED TO BE A BOUNDARY SURVEY OF THE PROPERTY SHOWN.

NOTE: Distances shown in parenthesis ( ) were taken from Maps and Recorded Deeds.

<p><b>CHARLOTTE</b> ENGINEERING DEPARTMENT</p>		JOB NO. 512-85-083
<p>TYVOLA ROAD EXTENSION</p>		FILE NO.
<p>Property of CROW-CHILDRRESS-KLEIN # 9</p>		SHEET 68 OF
<p>REVISIONS</p>	<p>DRAWN BY RW/SA CHECKED BY JHM</p>	DATE 12-20-85
<p>SCALE 1" = 200'</p>		

143-261/263