


AREA TO BE DONATED 124,652 S.F. 2,862 AC.
 AREA TO BE ACQUIRED 207,539 S.F. 4,764 AC.
 TOTAL AREA TAKEN 332,191 S.F. 7,626 AC.

THIS PLAT WAS PREPARED UNDER MY SUPERVISION.

Charles E. Good
 N.C. REG. LAND SURVEYOR NO. L-1138

THIS MAP WAS PREPARED FOR THE PURPOSE OF ACQUIRING RIGHT-OF-WAY AND/OR AN EASEMENT ONLY, AND IS NOT INTENDED TO BE A BOUNDARY SURVEY OF THE PROPERTY SHOWN.

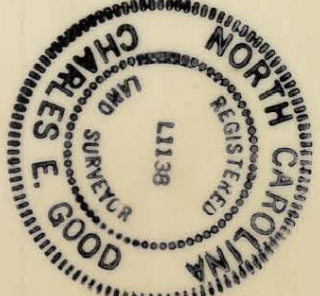

<p>REVISIONS</p> <p>DRAINAGE R/W TO BE ACQUIRED OMITTED, FEB. 4, 1987.</p> <p>3-12-87 AREA 4-14-87 WILLIAMS RD.</p> <p>DRAWN BY RW & A</p> <p>CHECKED BY JLM</p>		<p>CHARLOTTE ENGINEERING DEPARTMENT</p> <p>TYVOLA ROAD EXTENSION</p> <p>PROPERTY OF CROW-CHILDRESS-KLEIN # 9</p>	
DATE	12-20-85	SCALE	1" = 200'
JOB NO.	512-85-093	FILE NO.	
SHEET	60B	OF	

143-12/26/27