


TOTAL AREA	599,178 S.F.	13.755 AC.
AREA TAKEN	111,040 S.F.	2.549 AC.
AREA REMAINING	488,138 S.F.	11.206 AC.
AREA IN CONST. EASE.	7044 S.F.	0.162 AC.

THIS PLAT WAS PREPARED UNDER MY SUPERVISION.

Charles E. Good
 N.C. REG. LAND SURVEYOR NO. L-11338

THIS MAP WAS PREPARED FOR THE PURPOSE OF ACQUIRING RIGHT-OF-WAY AND/OR AN EASEMENT ONLY, AND IS NOT INTENDED TO BE A BOUNDARY SURVEY OF THE PROPERTY SHOWN.

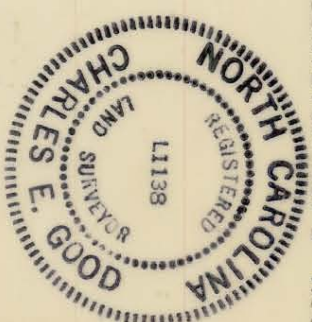

CHARLOTTE ENGINEERING DEPARTMENT		JOB NO. 512-85-083	
TYVOLA ROAD EXTENSION		FILE NO.	
Property of N.C. DOT and Public Works Commission		SHEET 61 OF	
DRAWN BY RW S.A. CHECKED BY J.M.	DATE 11-6-85	SCALE 1" = 200'	REVISIONS

143-132-01