


REMOUNT ROAD

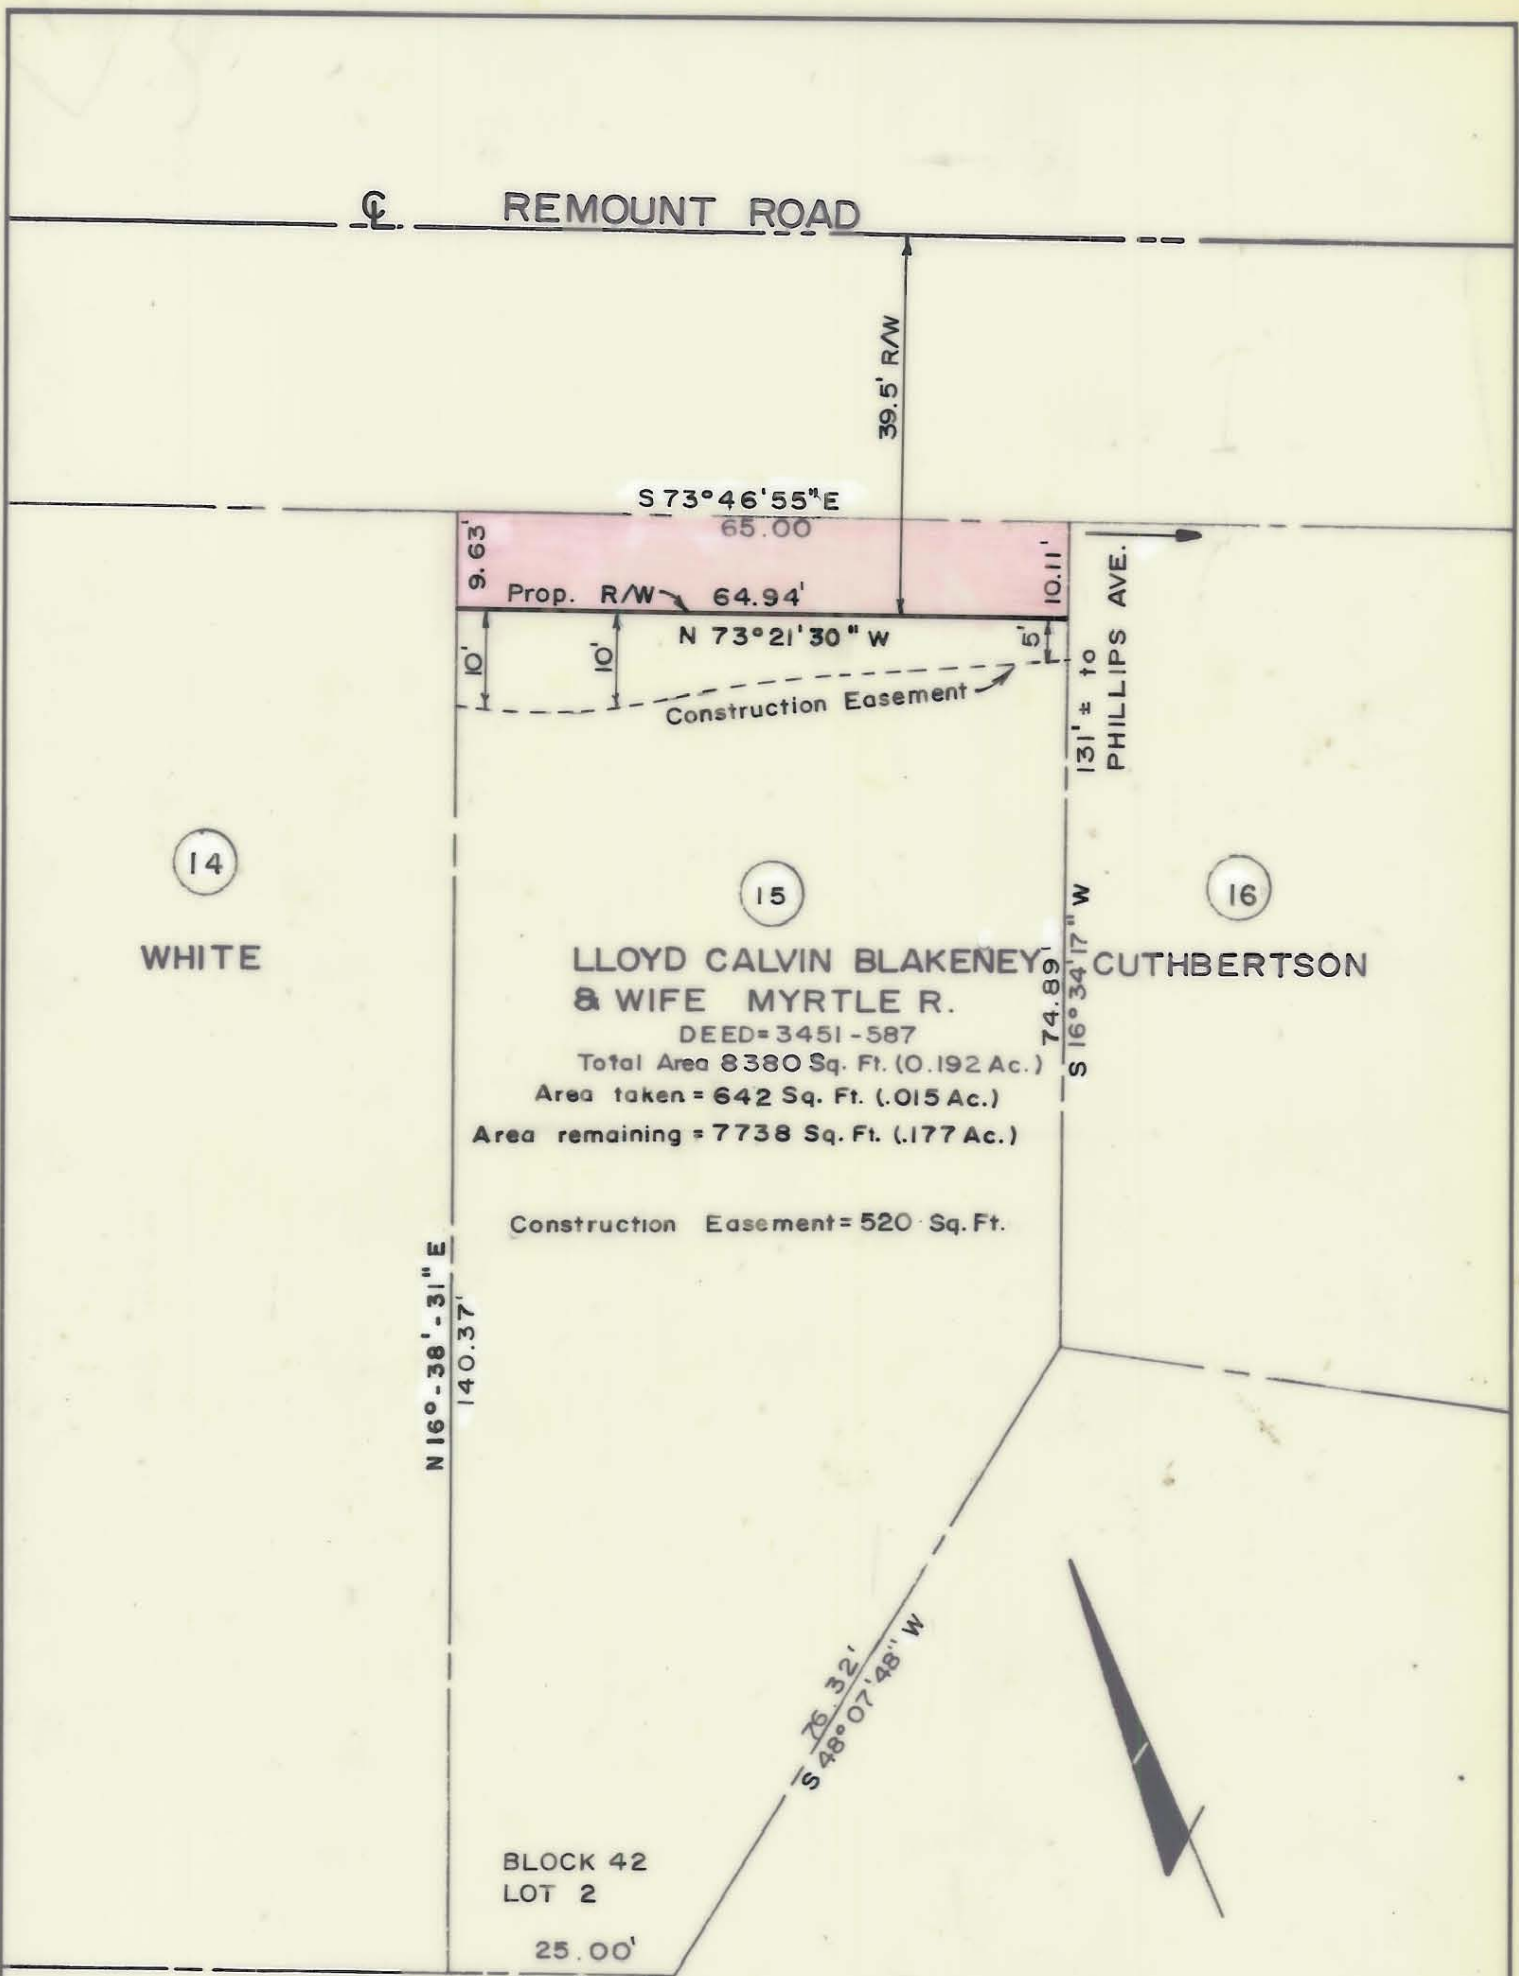

14  
WHITE

15  
LLOYD CALVIN BLAKENEY  
& WIFE MYRTLE R.  
DEED=3451-587  
Total Area 8380 Sq. Ft. (.192 Ac.)  
Area taken = 642 Sq. Ft. (.015 Ac.)  
Area remaining = 7738 Sq. Ft. (.177 Ac.)  
Construction Easement = 520 Sq. Ft.

16  
CUTHBERTSON



THIS PLAT WAS PREPARED UNDER MY SUPERVISION. *Robert A. Foy*  
N. C. REG. ENGINEER NO. 4134

NOTE: PROPERTY CORNERS SHOWN CIRCLED WERE LOCATED BY ACTUAL SURVEY. BEARINGS ARE BASED ON NORTH CAROLINA GRID.

*Rhb*

CITY OF CHARLOTTE NORTH CAROLINA DEPARTMENT OF PUBLIC WORKS ENGINEERING DIVISION		
REVISIONS	REMOUNT ROAD	JOB NO.
		FILE NO. RW-36
DRAWN BY <i>WSJA</i>	PROPERTY OF LLOYD CALVIN BLAKENEY & WIFE MYRTLE R.	SHEET 15
CHECKED BY <i>JSS</i>		OF 58
CITY ENGINEER <i>CDK</i>	DATE <i>June, 1974</i> SCALE 1" = 20'	