


REMOUNT ROAD

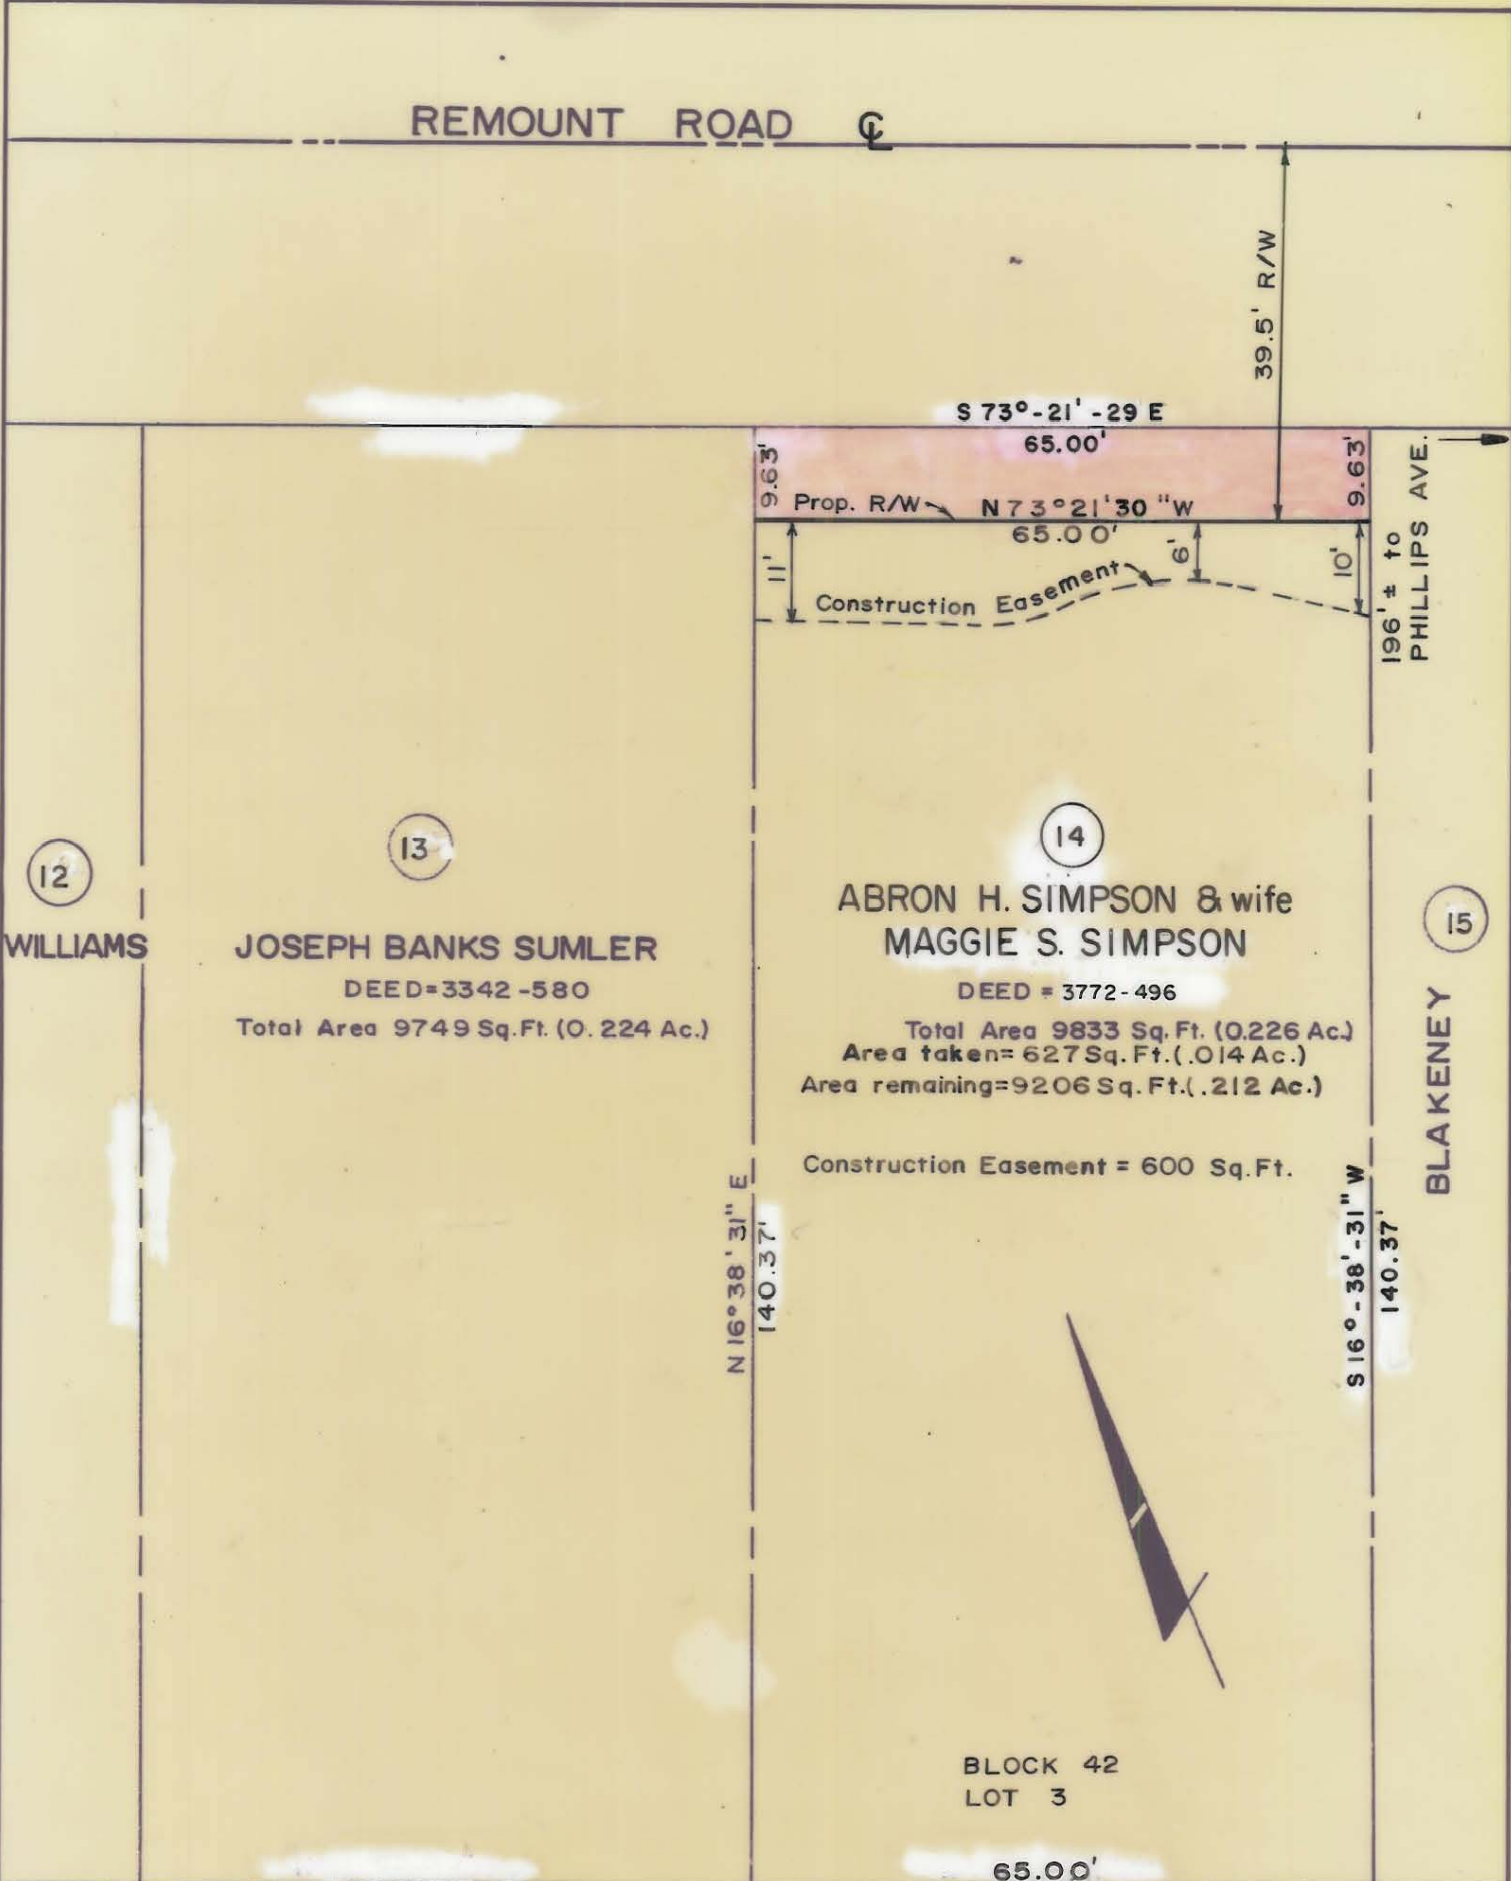

12

WILLIAMS

13

JOSEPH BANKS SUMLER
DEED=3342-580
Total Area 9749 Sq.Ft. (0.224 Ac.)

14

ABRON H. SIMPSON & wife
MAGGIE S. SIMPSON
DEED = 3772-496
Total Area 9833 Sq. Ft. (0.226 Ac.)
Area taken=627 Sq. Ft. (.014 Ac.)
Area remaining=9206 Sq. Ft. (.212 Ac.)
Construction Easement = 600 Sq. Ft.

15

BLAKENEV

N 16°-38'-31" E
140.37'

S 16°-38'-31" W
140.37'

BLOCK 42
LOT 3

65.00'
N 73°-21'-29 W



THIS PLAT WAS PREPARED UNDER MY SUPERVISION. *Robert A. Foy*
N. C. REG. ENGINEER NO. 4134

NOTE: PROPERTY CORNERS SHOWN CIRCLED WERE LOCATED BY ACTUAL SURVEY. BEARINGS ARE BASED ON NORTH CAROLINA GRID.

RBF

CITY OF CHARLOTTE NORTH CAROLINA DEPARTMENT OF PUBLIC WORKS ENGINEERING DIVISION		
REVISIONS	REMOUNT ROAD	JOB NO.
OWNERS NAME 8-13-75 CSC		FILE NO. RW-86
DRAWN BY <i>WSJA</i>	PROPERTY OF ABRON H. SIMPSON & wife MAGGIE S. SIMPSON	SHEET 14
CHECKED BY <i>JC</i>		OF 58
CITY ENGINEER <i>CDR</i>	DATE <i>June, 1974</i> SCALE 1"=20'	