



THIS PLAT WAS PREPARED UNDER MY SUPERVISION

R. Dennis Smith 6-17-93

N.C. REG. LAND SURVEYOR NO. L-1482

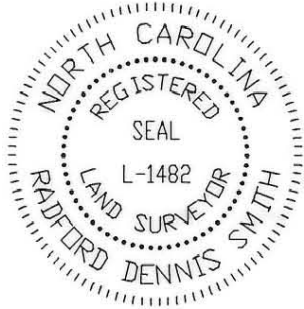

THIS PLAT WAS PREPARED FOR THE PURPOSE OF ACQUISITION ONLY, AND IS NOT INTENDED TO BE A BOUNDARY SURVEY OF THE PROPERTY SHOWN.

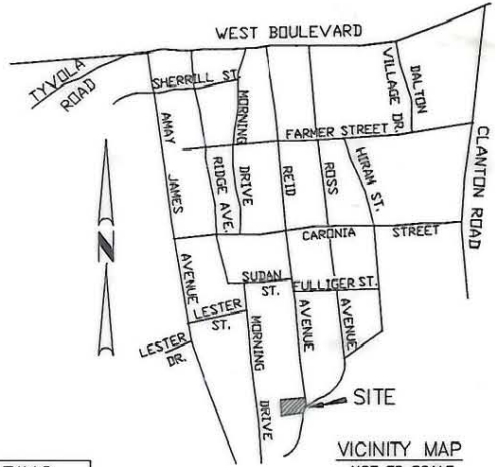


VICINITY MAP NOT TO SCALE

CURVE	RADIUS	LENGTH	CHORD	BEARING
C1	185.00'	40.83'	40.75'	N 03°44'49" E

LINE	DIRECTION	DISTANCE
L1	N 02°34'34" W	34.69'

PROJECT

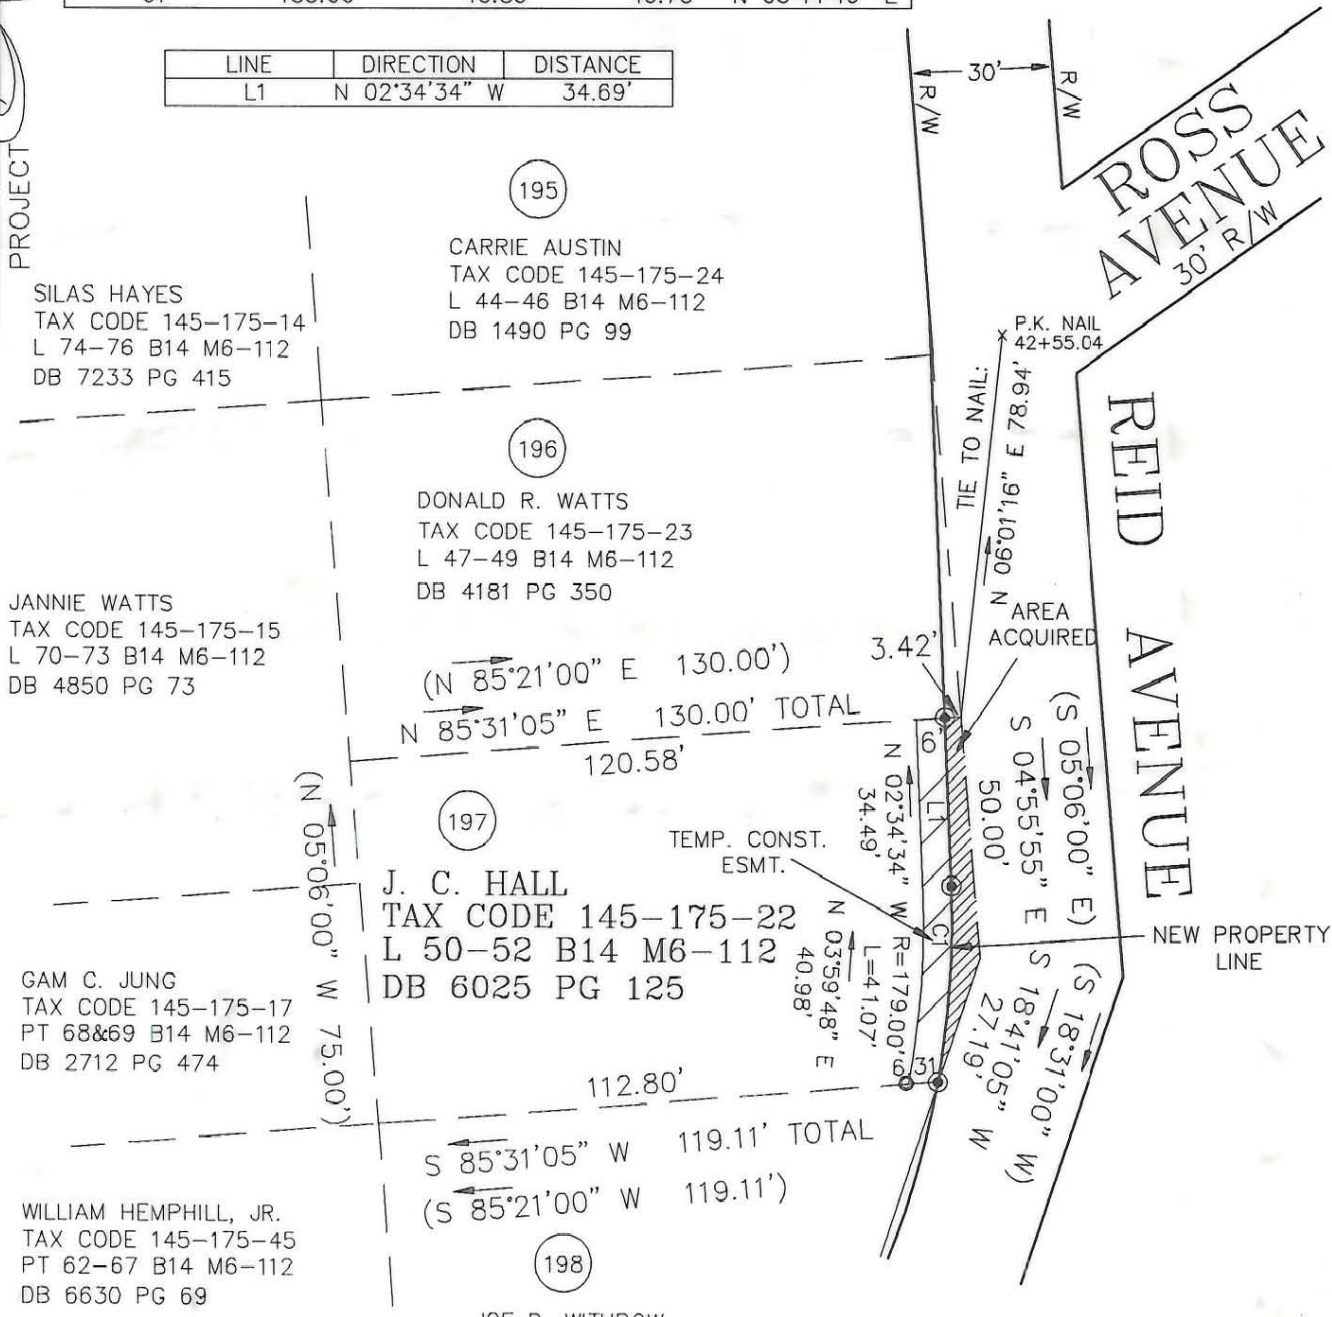

SILAS HAYES
TAX CODE 145-175-14
L 74-76 B14 M6-112
DB 7233 PG 415

CARRIE AUSTIN
TAX CODE 145-175-24
L 44-46 B14 M6-112
DB 1490 PG 99

JANNIE WATTS
TAX CODE 145-175-15
L 70-73 B14 M6-112
DB 4850 PG 73

DONALD R. WATTS
TAX CODE 145-175-23
L 47-49 B14 M6-112
DB 4181 PG 350

GAM C. JUNG
TAX CODE 145-175-17
PT 68&69 B14 M6-112
DB 2712 PG 474

J. C. HALL
TAX CODE 145-175-22
L 50-52 B14 M6-112
DB 6025 PG 125

WILLIAM HEMPHILL, JR.
TAX CODE 145-175-45
PT 62-67 B14 M6-112
DB 6630 PG 69

JOE D. WITHROW
TAX CODE 145-175-21
L 53&54 B14 M6-112
DB 4521 PG 827

NOTES


- 1) BEARINGS AND DISTANCES SHOWN IN PARENTHESES ARE BASED ON DEED INFORMATION.
- 2) BROKEN LINES INDICATE PROPERTY NOT SURVEYED.
- 3) TOTAL AREA BY DEED 9,614 SQ. FT.
- 4) AREA ACQUIRED: 288 SQ. FT.
- 5) AREA REMAINING: 9,326 SQ. FT.
- 6) AREA OF TEMPORARY CONSTRUCTION EASEMENT 464 SQ. FT.

LEGEND

PREPARED BY:
CITY OF CHARLOTTE
ENGINEERING DEPARTMENT
600 EAST FOURTH STREET
CHARLOTTE, NC 28202
704-336-2291

- IRON PIN FOUND
- IRON SET
- X P.K. NAIL FOUND

GRAPHIC SCALE

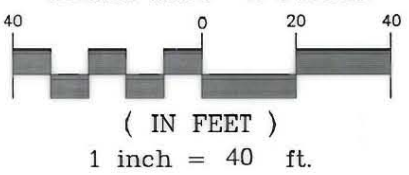

CHARLOTTE ENGINEERING DEPARTMENT		
REVISIONS	REID PARK NEIGHBORHOOD REINVESTMENT PROPERTY OF J. C. HALL CHARLOTTE, MECKLENBURG CO., NC	JOB NO. 92076
DRAWN BY CED		FILE NO. PAR197
CHECKED BY DHS		SHEET 1
SURVEY SUPVR.		OF 1
DATE 06-05-93	SCALE 1"=40'	

145-175-22