
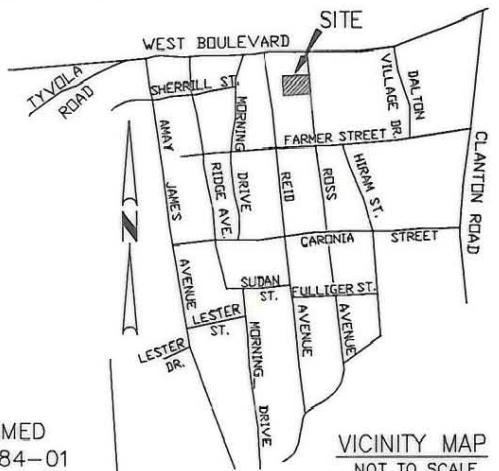


THIS PLAT WAS PREPARED UNDER MY SUPERVISION

R. Dennis Smith 8-5-93

N.C. REG. LAND SURVEYOR NO. L-1482

THIS PLAT WAS PREPARED FOR THE PURPOSE OF ACQUISITION ONLY, AND IS NOT INTENDED TO BE A BOUNDARY SURVEY OF THE PROPERTY SHOWN.

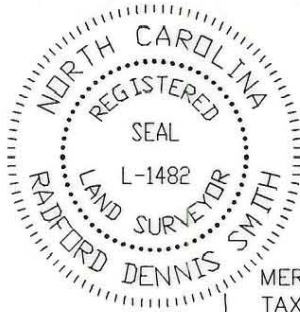

VICINITY MAP NOT TO SCALE

SOLOMAN TISDALE
TAX CODE 145-184-02
L 7-9 BLK A M5-163
DB 5775 PG 702

MERVAT A. MOHAMED
TAX CODE 145-184-01
PT 10-12 BLK A M5-163
DB 6390 PG 32

(47)

SOLOMAN TISDALE
TAX CODE 145-184-03
L 1-6,13&14,38&39
BLK A M5-163
DB 5775 PG 702

(48)

(N 86°30'00" E)
N 85°04'05" E 150.00' TOTAL
143.00'

REID PARK ASSOC.
TAX CODE 145-184-04
L 40&41 BLK A M5-163
DB 6629 PG 351

MAMIE S. GRIER
TAX CODE 145-184-24
L 15&16 BLK A M5-163
DB 1250 PG 180

(49)

M.F. CROUCH
TAX CODE 145-184-05
L 42&43 BLK A M5-163
DB 1635 PG 289

144.16'
S 85°04'05" W 150.00' TOTAL
(S 86°30'00" W)

ST. MATTHEWS HOLINESS CHURCH
TAX CODE 145-184-06
L 44&45 BLK A M5-163
DB 1386 PG 246

FRED M. HEATH
TAX CODE 145-184-23
L 17&18 BLK A M5-163
DB 5566 PG 966

(50)

MARVIN L. WOODS
TAX CODE 145-184-07
L 46&47 BLK A M5-163
DB 3796 PG 143

MILAS McCLAIN
TAX CODE 145-184-22
L 19&20 BLK A M5-163
DB 2220 PG 110

(51)

MARVIN L. WOODS
TAX CODE 145-184-08
L 48&49 BLK A M5-163
DB 1654 PG 502

RUTH N. CALDWELL
TAX CODE 145-184-21
L 21&22 BLK A M5-163

(52)

GATHINGS MOTOR CO., INC.
TAX CODE 145-184-20
L 23-25 BLK A M5-163
DB 3327 PG 585

(53)

GRAPHIC SCALE



(IN FEET)
1 inch = 40 ft.

NOTES

- BEARINGS AND DISTANCES SHOWN IN PARENTHESES ARE BASED ON DEED INFORMATION.
- BROKEN LINES INDICATE PROPERTY NOT SURVEYED.
- TOTAL AREA BY DEED 7,500 SQ. FT.
- AREA ACQUIRED: 76 SQ. FT.
- AREA REMAINING: 7,424 SQ. FT.
- AREA OF TEMPORARY CONSTRUCTION EASEMENT 273 SQ. FT.

PREPARED BY:
CITY OF CHARLOTTE
ENGINEERING DEPARTMENT
600 EAST FOURTH STREET
CHARLOTTE, NC 28202
704-336-2291

LEGEND

- IRON PIN FOUND
- IRON SET

 CHARLOTTE ENGINEERING DEPARTMENT		
REVISIONS	REID PARK NEIGHBORHOOD REINVESTMENT PROPERTY OF MAMIE S. GRIER CHARLOTTE, MECKLENBURG CO., NC	JOB NO. 92076 FILE NO. PAR49 SHEET 1 OF 1
DRAWN BY CED	DATE 07-13-93 SCALE 1"=40'	
CHECKED BY DHS		
SURVEY SUPVR. <i>RDS</i>		

145-184-24