


45583

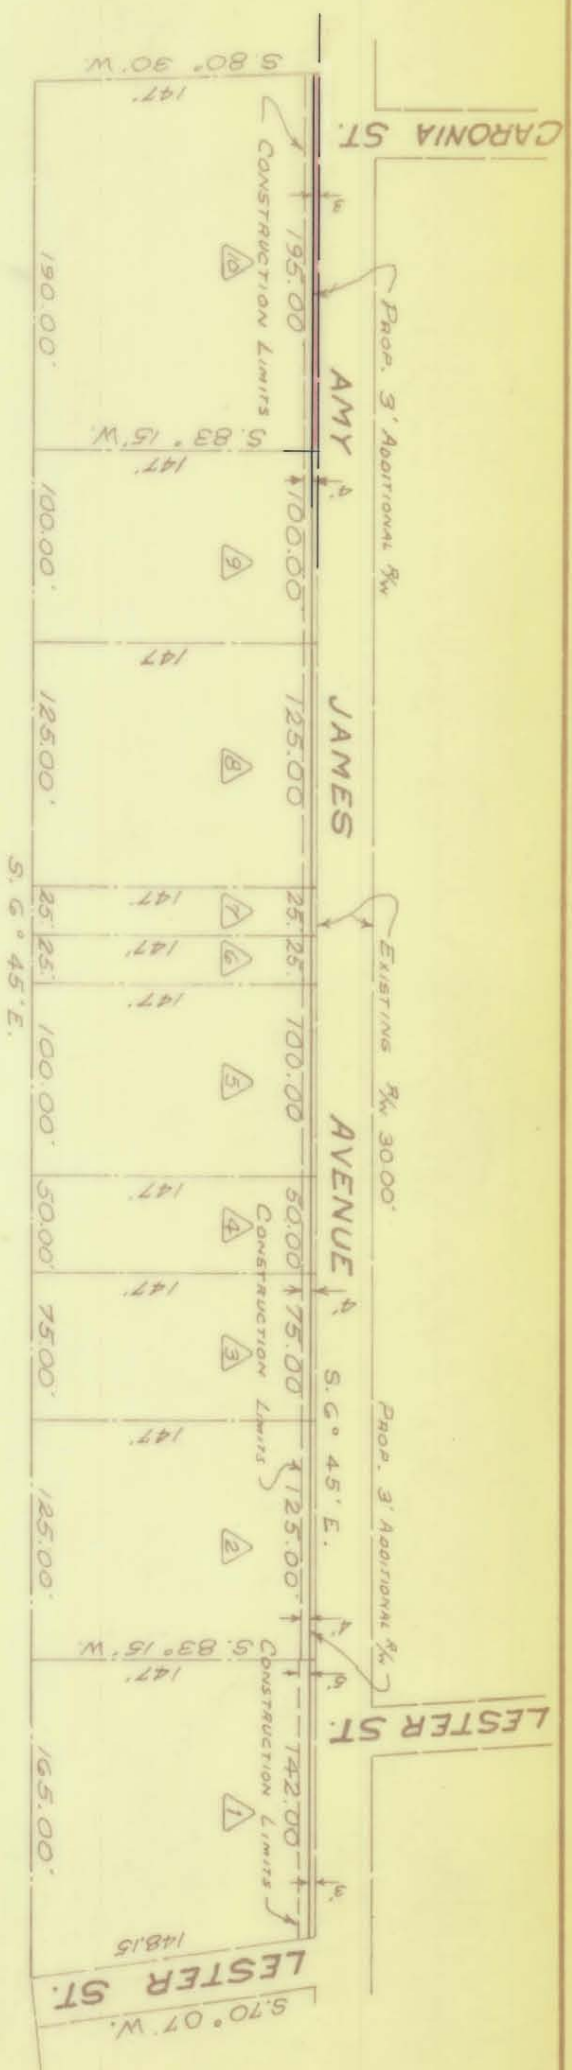

Lot No.	OWNER	TOTAL AREA	TAKEN	REMAINING IN SQ. FT.
1.	FERGUSON	23025	426	22599 Sq. Ft.
2.	WASHINGTON	18750	375	18375 Sq. Ft.
3.	JOHNSON	11250	225	11025 Sq. Ft.
4.	McKINNEY	7500	150	7350 Sq. Ft.
5.	WEGODSKY	15000	300	14700 Sq. Ft.
6.	WESTERN INC.	3750	75	3675 Sq. Ft.
7.	LATTIMER	3750	75	3675 Sq. Ft.
8.	QUIST / STEGAL	18750	375	18375 Sq. Ft.
9.	CALHOUN	15000	300	14700 Sq. Ft.
10.	QUIST / STEGAL	28875	585	28290 Sq. Ft.

NOTE: Property corners shown circled were located by actual survey. Bearings are based on

RECORD MAPS G-112 &  
5-371

REF. 3305-393

This plat was prepared under my supervision N. B. Hill  
N.C. Reg. Engineer No 4343

Approved by \_\_\_\_\_  
R/W Agent

CITY OF CHARLOTTE NORTH CAROLINA ENGINEERING DEPARTMENT		JOB NO.
REVISIONS	PROP. SIDEWALK R/W AMY JAMES AVE.	FILE NO.
DRAWN BY GRH	PROPERTY OF IRVING F. QUIST &	SHEET 10
CHECKED BY MTT	MICHAEL L. STEGAL BY WILL	OF
CITY ENGINEER	DATE MARCH 1971 SCALE 1"=100'	10

145-224-10