

Total Area 137,665 Sq. Ft. = 3.160 Ac.  
 Less Esmt. 4,060 Sq. Ft. = 0.093 Ac.  
 Net Area 133,605 Sq. Ft. = 3.067 Ac.

BLOCK 1  
 PARCEL 4


This plat was prepared under my

supervision *Stephen A. Gilbert*

N. C. Reg. Surveyor No. L-1785

NOTE: Property corners shown circled were located by actual survey. Bearings are based on Remount Road Plan By Wilbur Smith & Assoc.

Dated: August 1974

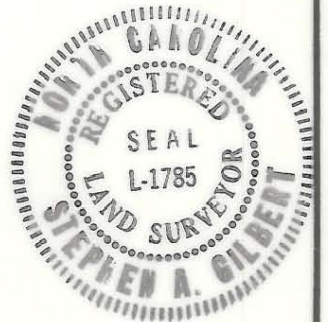

**YOUNGBLOOD STREET**  
 (FORMERLY SOUTH VIEW STREET)

CITY OF CHARLOTTE NORTH CAROLINA DEPARTMENT OF PUBLIC WORKS ENGINEERING DIVISION		
REVISIONS	SOUTHSIDE PARK COMMUNITY DEVELOPMENT	JOB NO. 512-75- 101
STREET NAME 4/14/80 BEARINGS & DIST. 6/22/80		FILE NO.
DRAWN BY M.S.	PROPERTY OF	SHEET
CHECKED BY RW	CITY OF CHARLOTTE	8
CITY ENGINEER	DATE JUNE 20, 1979	OF 11
	SCALE 1" = 60'	