


This Plat was prepared under my supervision

*Wayne B. Orville* 4-1909  
 N. C. Registered Surveyor Reg. No.

NOTE: Property corners shown circled were located by actual survey. Bearings are based on

DEED 2067-303

This map was prepared for the purpose of obtaining an easement only and is not intended to be a boundary survey of the property shown.

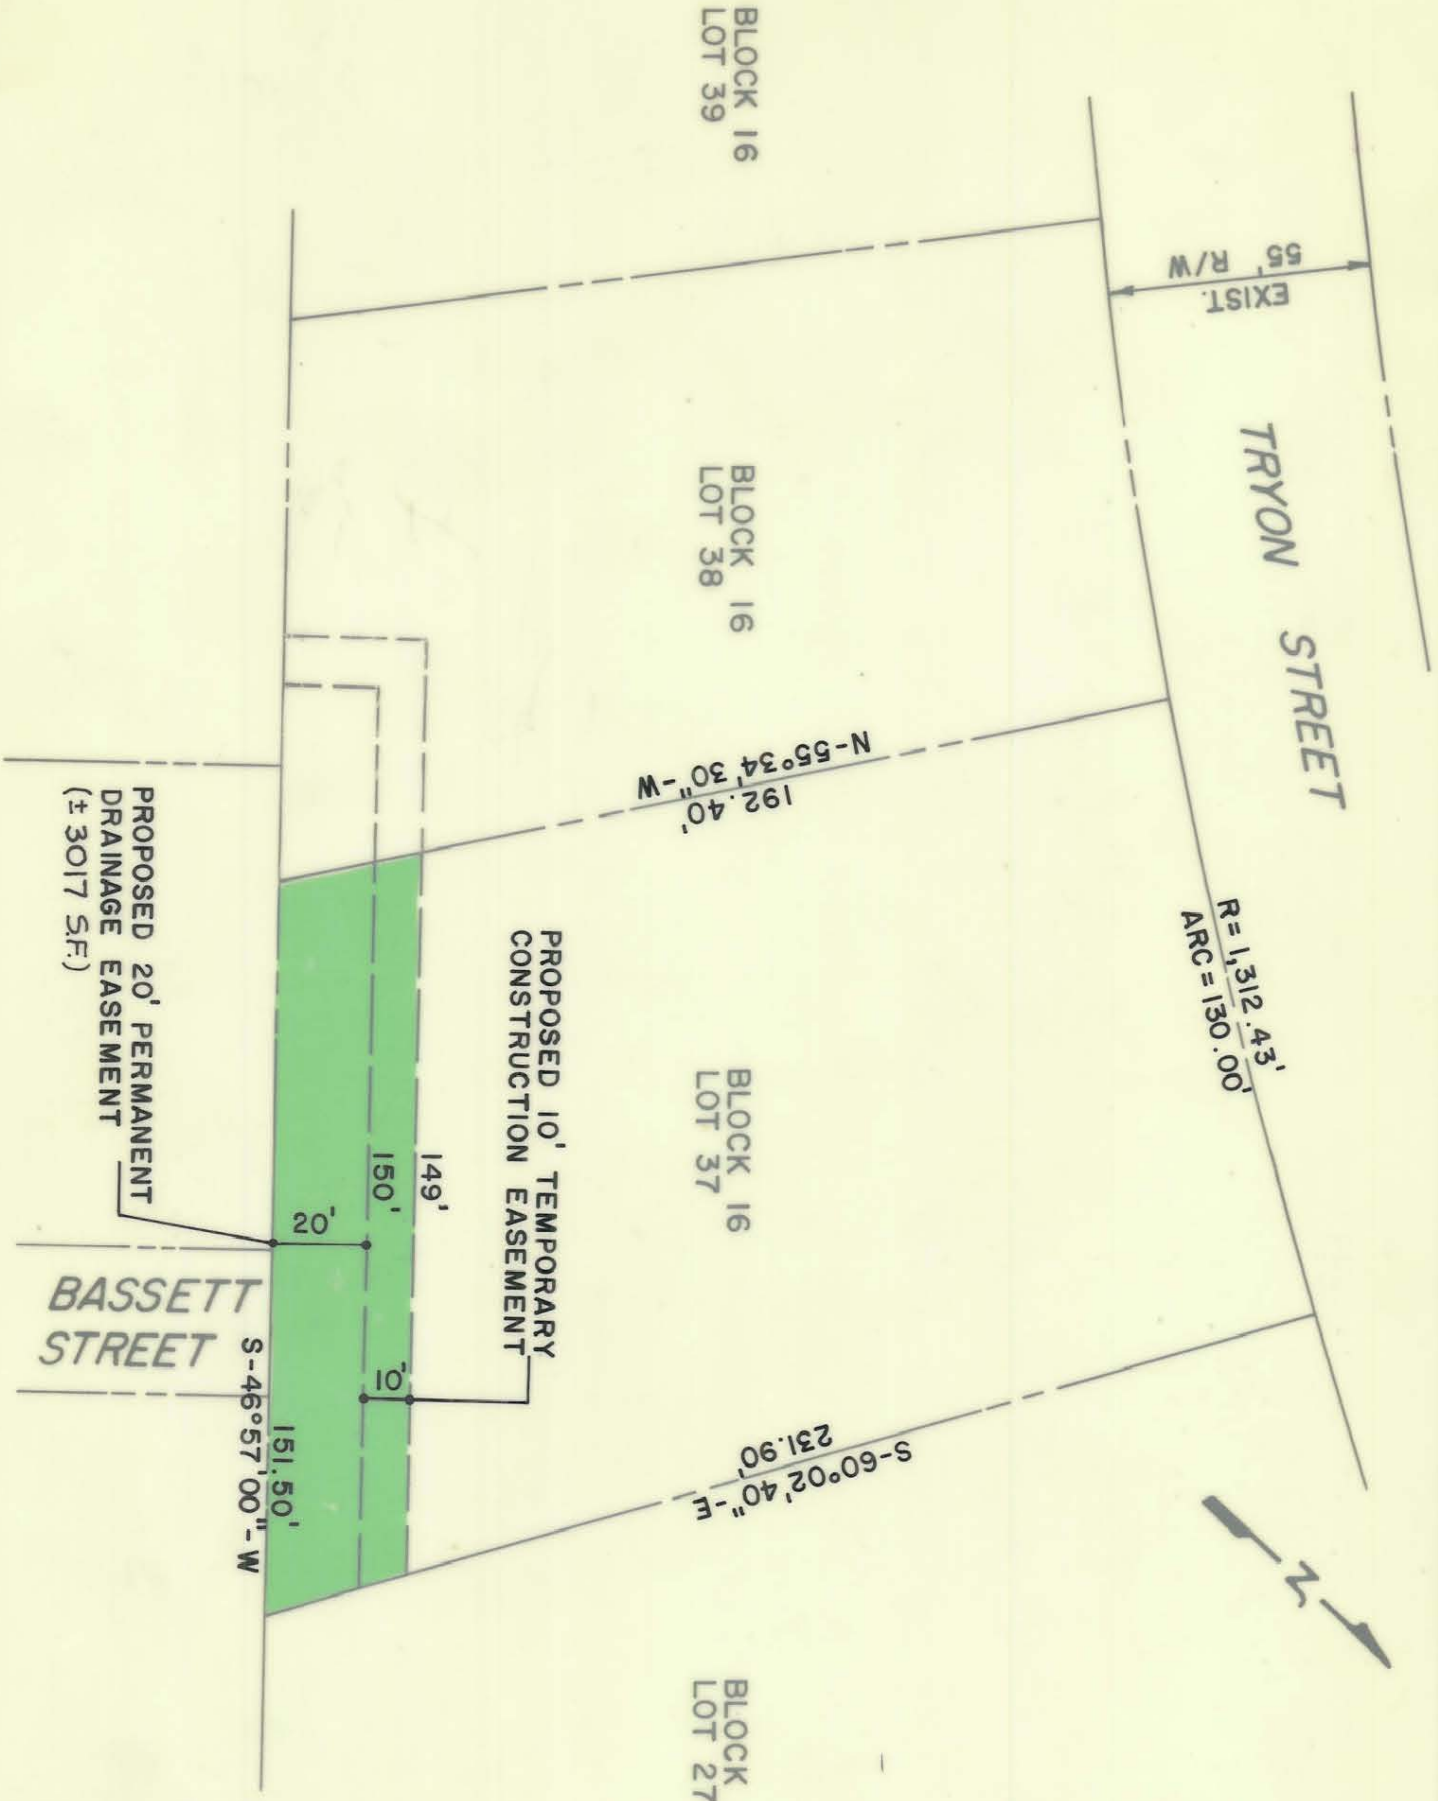

CITY OF CHARLOTTE NORTH CAROLINA		COMMUNITY DEVELOPMENT DEPARTMENT	
REVISIONS	ESMT. AREA 5-18-77	PROPOSED DRAINAGE EASEMENT	JOB NO. 75/175
DRAWN BY C.T.A.	CHECKED BY SAG	PROPERTY OF GEORGE W. BROWN & WIFE	FILE NO.
DATE March, 1977	SCALE 1"=40'	SHEET 5	OF

(147-0117) 74