

SOUTH VIEW ST.

N 46° 04' 03" E
100.00



THIS PLAT WAS PREPARED UNDER MY SUPERVISION.
N. C. REG. ENGINEER NO. 4134

N 43° 42' 56" W
110.00

51

GRAVE YARD
Total Area 10999 Sq. Ft. (0.253 Ac.)

N 43° 42' 56" W
110.00

PT 72+41.36
PC 72+41.49

REMOUNT ROAD

DUNAVANT ST.

110' TO
S. VIEW ST.

39.5' R/W

PROP 15' DRIVE

S 43° 42' 56" E

PROP F/C

PROP SIDEWALK

NOTE: PROPERTY CORNERS SHOWN CIRCLED WERE LOCATED BY ACTUAL SURVEY. BEARINGS ARE BASED ON NORTH CAROLINA GRID.

N 46° 04' 03" E
95.38'

DUKE POWER CO.
DEED = 1244 - 237

Total Area 5570 Sq. Ft.

Area Taken = 698 Sq. Ft.

Area Remaining = 4872 Sq. Ft.

Construction Easement = 260 Sq. Ft.

52

BLOCK 19
LOT 6


N 43° 42' 56" W
50.00'

99.73'

S 46° 04' 03" W

53

Mc DEVITT & STREET CO. INC.

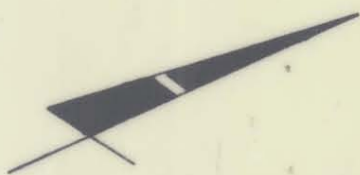

CITY OF CHARLOTTE
DEPARTMENT OF PUBLIC WORKS
ENGINEERING DIVISION

REVISIONS
ADDED PROP DRIVE 1:17:75
CSC

REMOUNT ROAD

PROPERTY OF

DUKE POWER

DRAWN BY WSLA
CHECKED BY SS
CITY ENGINEER

DATE June, 1974 SCALE 1" = 20'

JOB NO. FILE NO. RW-86
SHEET 52 OF 58

RBS

147-017-19