


THIS IS TO CERTIFY THAT ON THE 2nd DAY OF June 1955 I SURVEYED THE PROPERTY SHOWN ON THIS PLAT, AND THAT THE PROPERTY LINES, WALLS AND BUILDINGS ARE AS SHOWN HEREON; THAT THE BUILDINGS LOCATED ON SAID LOT DO NOT ENCROACH OR PROJECT ON ADJACENT STREETS OR PROPERTY; AND THAT NO ADJACENT BUILDINGS OR WALLS ENCROACH OR PROJECT ON SAID PREMISES.

J. G. SPRATT

SIGNED

J. G. Spratt
N. C. REGISTERED SURVEYOR

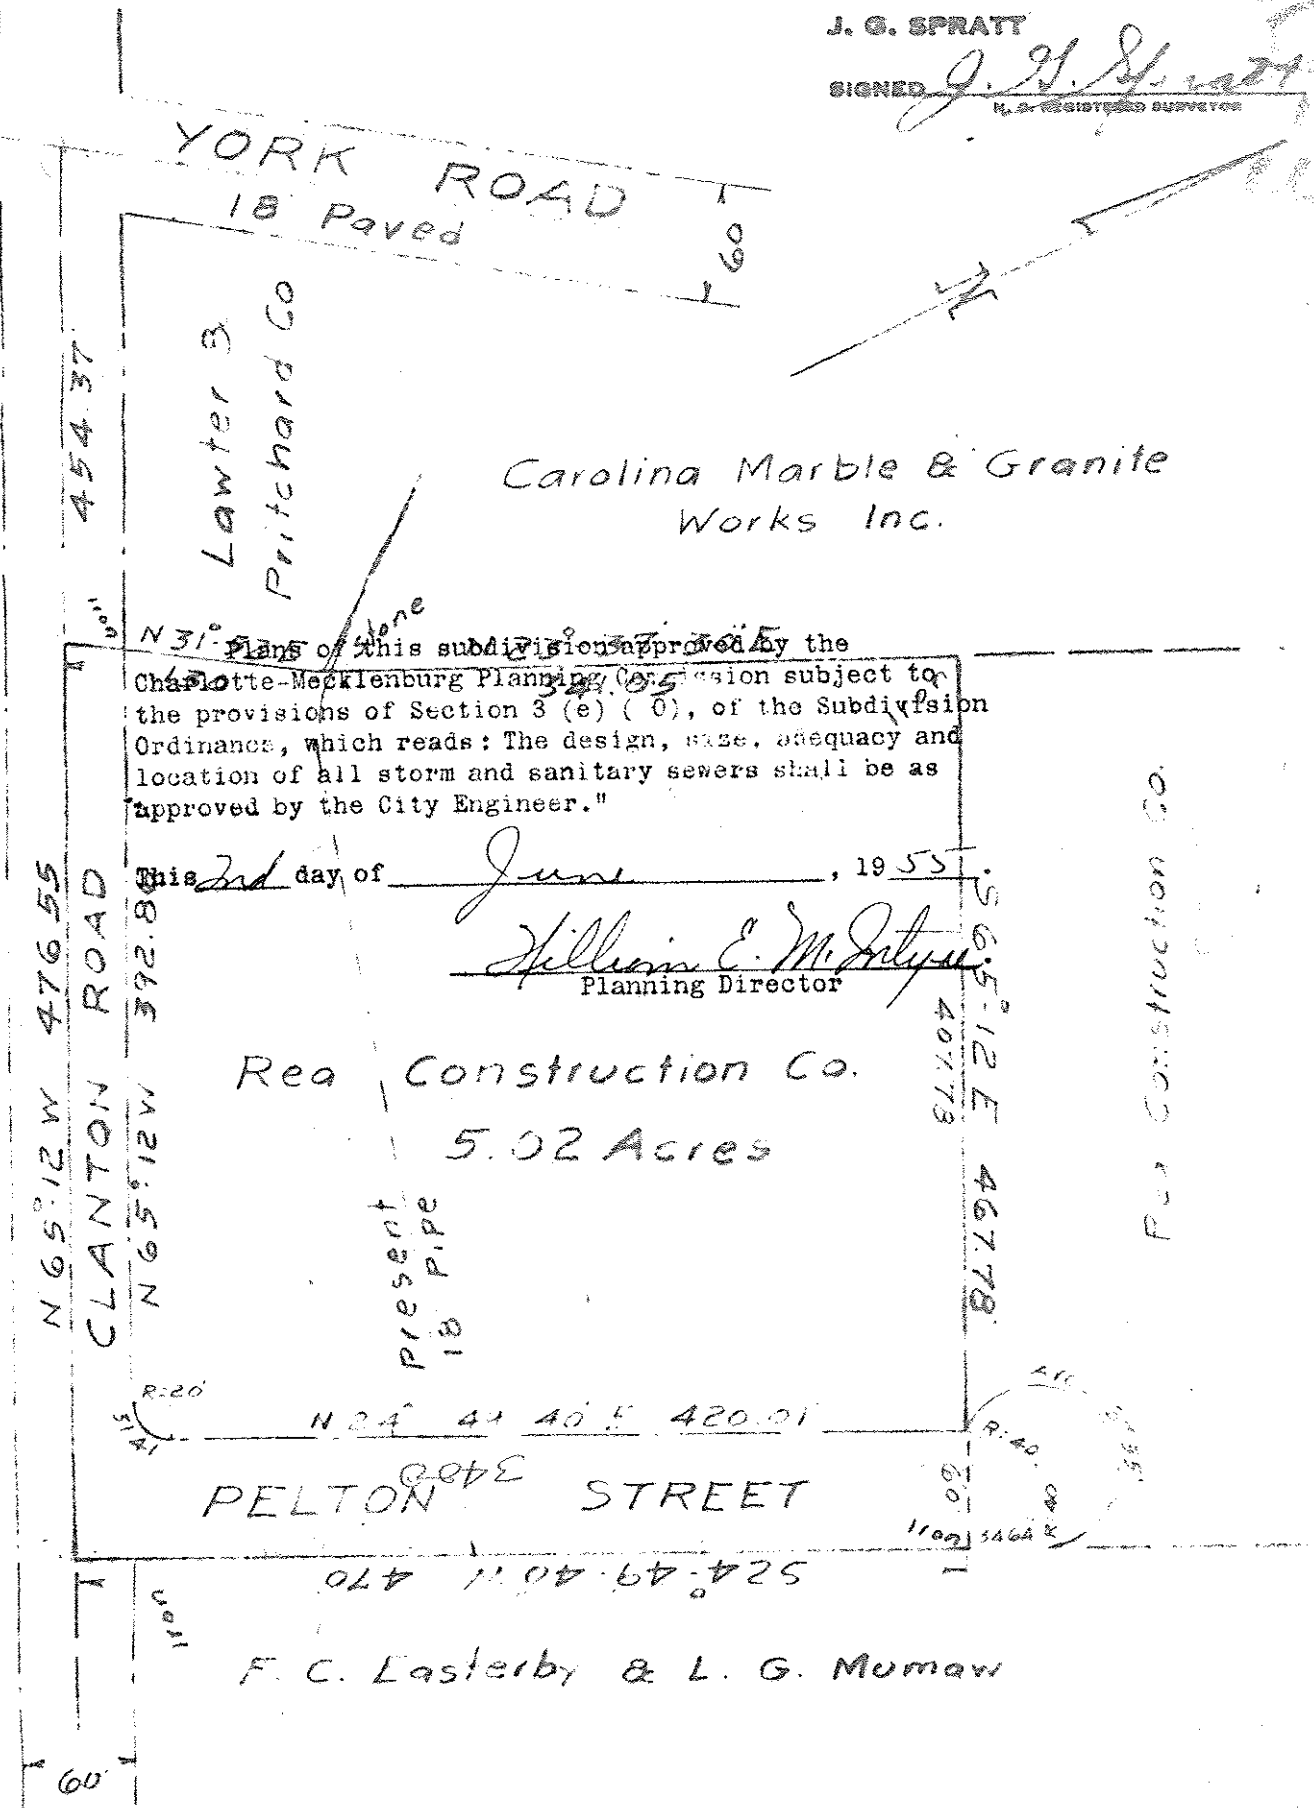

PHYSICAL SURVEY

OF
5.02 Acres

CHARLOTTE, N. C.

PROPERTY OF

REA CONSTRUCTION CO.

SCALE 1" = 100'

DEED RECORDED

MAP RECORDED