
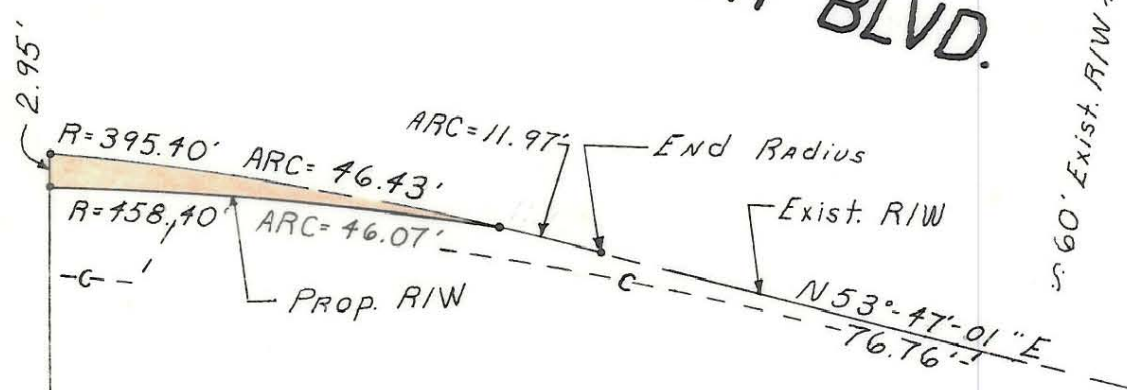


A-2-K-16

SOUTH BLVD.

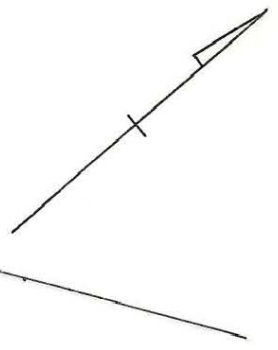

60' Exist. R/W

N50°12'08"W
132.17'

RADIO CENTER INC.
 Deed: 1639-317
 Area Taken: 71.14 sq ft.
 Area Remaining: 15,786.11 sq ft.

24

103.63'
N51°18'06"W

133.32'
N39°53'23"E

NOTE: Property corners shown, circled were located by actual survey. Bearings are based on

NORTH CAROLINA
COORDINATES

Approved by _____
 R/W Agent

This plat was prepared under my supervision C. D. Reading
 N.C. Reg. Engineer No. 3659

REVISIONS		SOUTH BOULEVARD INTERSECTIONS	JOB NO. 512-65-
			115
DRAWN BY <u>LYNCH</u>		PROPERTY OF RADIO CENTER INC.	SHEET
CHECKED BY			OF
CITY ENGINEER		DATE <u>1-6-67</u> SCALE <u>1" = 20'</u>	

167-051-10