


I, KENNETH M. GREEN, CERTIFY THAT THIS PLAT WAS PREPARED UNDER MY SUPERVISION AND THAT THE PLAT WAS PERPARED FOR THE PURPOSE OF EASEMENT ACQUISITION ONLY, AND IS NOT INTENDED TO BE A BOUNDARY SURVEY OF THE PROPERTY SHOWN HEREON.

Kenneth M. Green
KENNETH M. GREEN, PLS

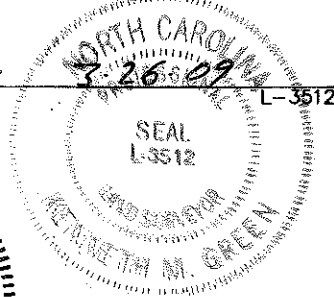


NOTES:
BEARINGS AND DISTANCES SHOWN IN PARENTHESIS ARE BASED ON RECORDED MAP INFORMATION.
THIS PROPERTY MAY BE SUBJECT TO OTHER EASEMENTS EITHER RECORDED OR IMPLIED.
BOUNDARY INFORMATION TAKEN FROM COMPILED MECKLENBURG CO. PUBLIC RECORD INFORMATION.


I, _____ REVIEW OFFICER OF MECKLENBURG COUNTY CERTIFY THAT THE MAP OR PLAT TO WHICH THIS CERTIFICATION IS AFFIXED MEETS ALL STATUTORY REQUIREMENTS FOR RECORDING.

REVIEW OFFICER _____

DATE _____

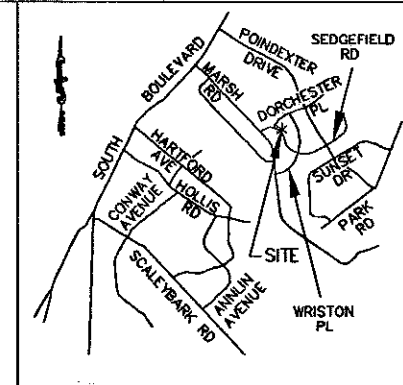

VICINITY MAP NOT TO SCALE


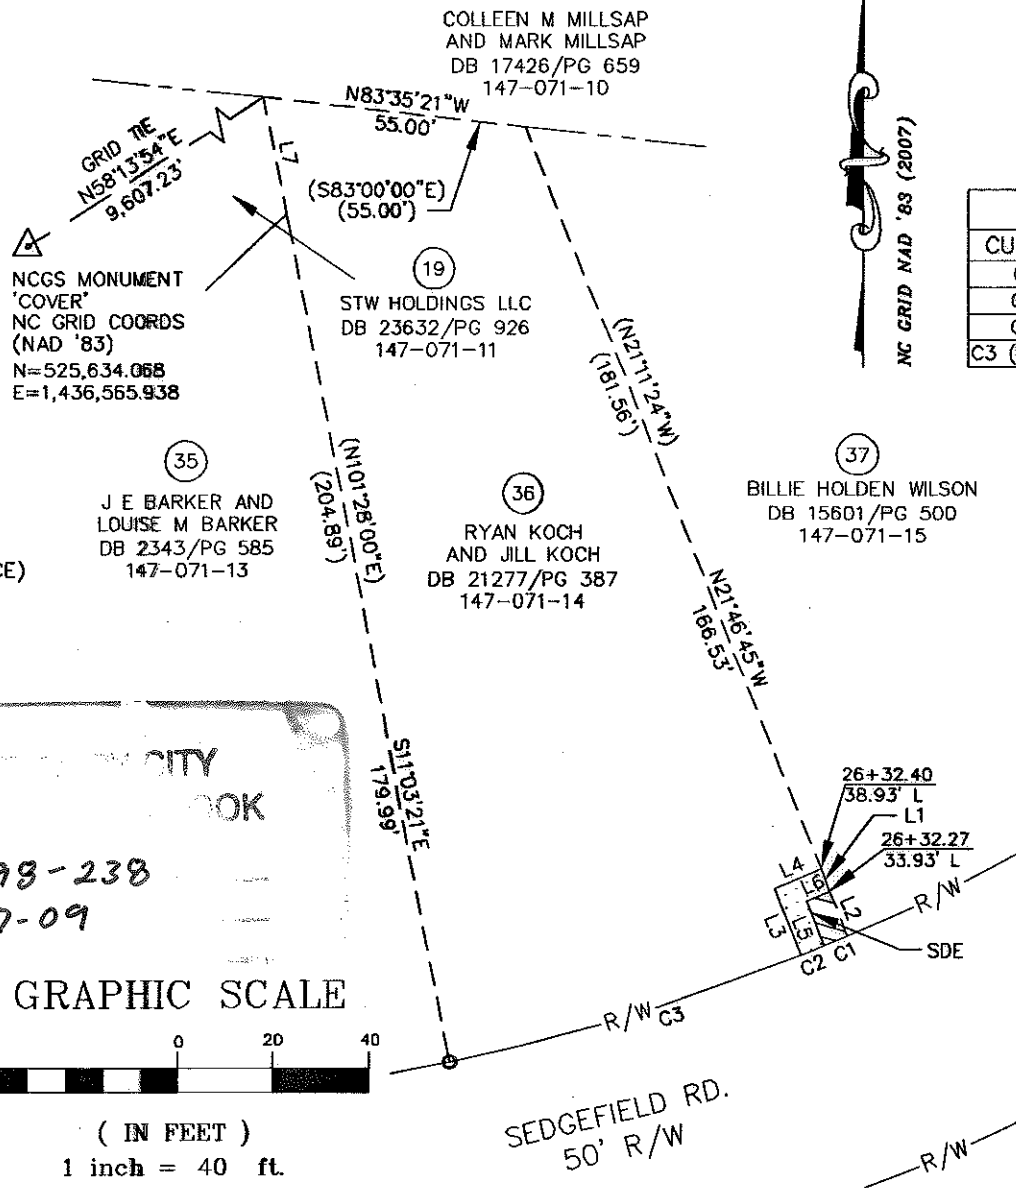


CURVE	LENGTH	RADIUS	TANG	CHORD	BEARING	DELTA
C1	5.39	433.37	2.69	5.38	N66°56'33"E	0°42'43"
C2	5.00	433.37	2.50	5.00	N67°37'45"E	0°39'40"
C3	76.58	433.37	38.39	76.48	N73°01'20"E	10°07'30"
C3 (DEED)	(87.00)	(433.37)				

LINE	LENGTH	BEARING
L1	5.00	N21°46'45"W
L2	10.03	N21°46'45"W
L3	14.92	N21°23'24"W
L4	10.29	N66°38'11"E
L5	10.00	N21°23'24"W
L6	5.32	N66°38'11"E
L7	24.90	S11°03'21"E

- LEGEND:
- - IRON PIPE FOUND (IPF)
 - △ - MONUMENT FOUND
 - - PROPERTY LINE
 - R/W— - R/W LINE
 - e— - TEMPORARY CONSTRUCTION EASEMENT (TCE)
 - [Dotted Pattern] - TCE HATCH
 - SDE— - STORM DRAIN EASEMENT
 - [Diagonal Lines] - STORM DRAIN EASEMENT HATCH
 - - ADJOINER

13,362 SF TOTAL AREA BY PLAT
54 SF IN STORM DRAIN EASEMENT
101 SF IN TEMP CONST ESMT
13,362 SF REMAINING

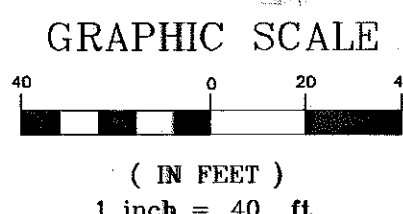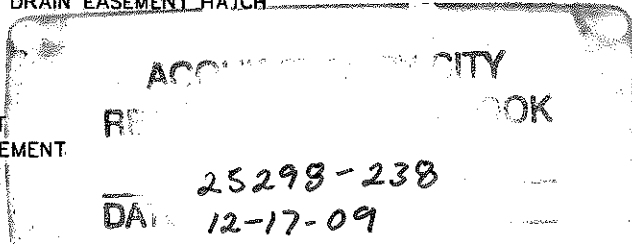

RJH PROJ. #1341.05

PREPARED BY:
R. Joe Harris & Associates, P.L.L.C.

Engineering & Land Surveying
1698 W. HWY 160, SUITE 130, FORT MILL, SC, 29708
Phone: (803) 802-1799

<p>CHARLOTTE. ENGINEERING & PROPERTY MANAGEMENT</p>		<p>EASEMENT ACQUISITION COLONIAL VILLAGE - SEDGEFIELD NEIGHBORHOOD IMPROVEMENTS</p>	
		<p>PROPERTY OF RYAN KOCH 928 SEDGEFIELD RD. CHARLOTTE, NC 28209 PID #147-071-14</p>	
512-07-032 JOB NO.	1" = 40' SCALE	PARCEL 36.DWG CAD FILE NAME	SHEET 1
JSS PREPARED BY	3/18/09 DATE		OF 1