



- LEGEND**
- #4 REBAR FOUND ○
  - CALCULATED POINT ●
  - LINES SURVEYED \_\_\_\_\_
  - LINES NOT SURVEYED - - - - -
  - SIDEWALK UTILITY EASEMENT
  - TEMP. CONSTRUCTION EASEMENT

NC GRID NAD 83/2001 VRS

- 1) BEARINGS AND DISTANCES SHOWN IN PARENTHESES ARE BASED ON RECORDED MAP INFORMATION.
- 2) TOTAL AREA 10,502 SQ. FT.
- 3) TEMP CONSTRUCTION EASEMENT 257 SQ. FT.
- 4) SIDEWALK UTILITY EASEMENT 72 SQ. FT.
- 5) AREA REMAINING 10,502 SQ. FT.

CURVE TABLE				
CURVE	LENGTH	RADIUS	CHORD	BEARING
C1	7.88	27.00	7.85'	S11°56'55"W
C2	15.10	12.00	14.13'	S32°27'57"E
C3	4.67	17.00	4.65'	N11°27'17"E

LINE TABLE		
LINE	LENGTH	BEARING
L1	10.96	N03°35'16"E
L2	17.31	N03°35'16"E
L3	21.00	N21°59'38"E
L4	5.34	N21°59'38"E
L5	6.32	S68°00'47"E
L6	10.01	S68°00'47"E

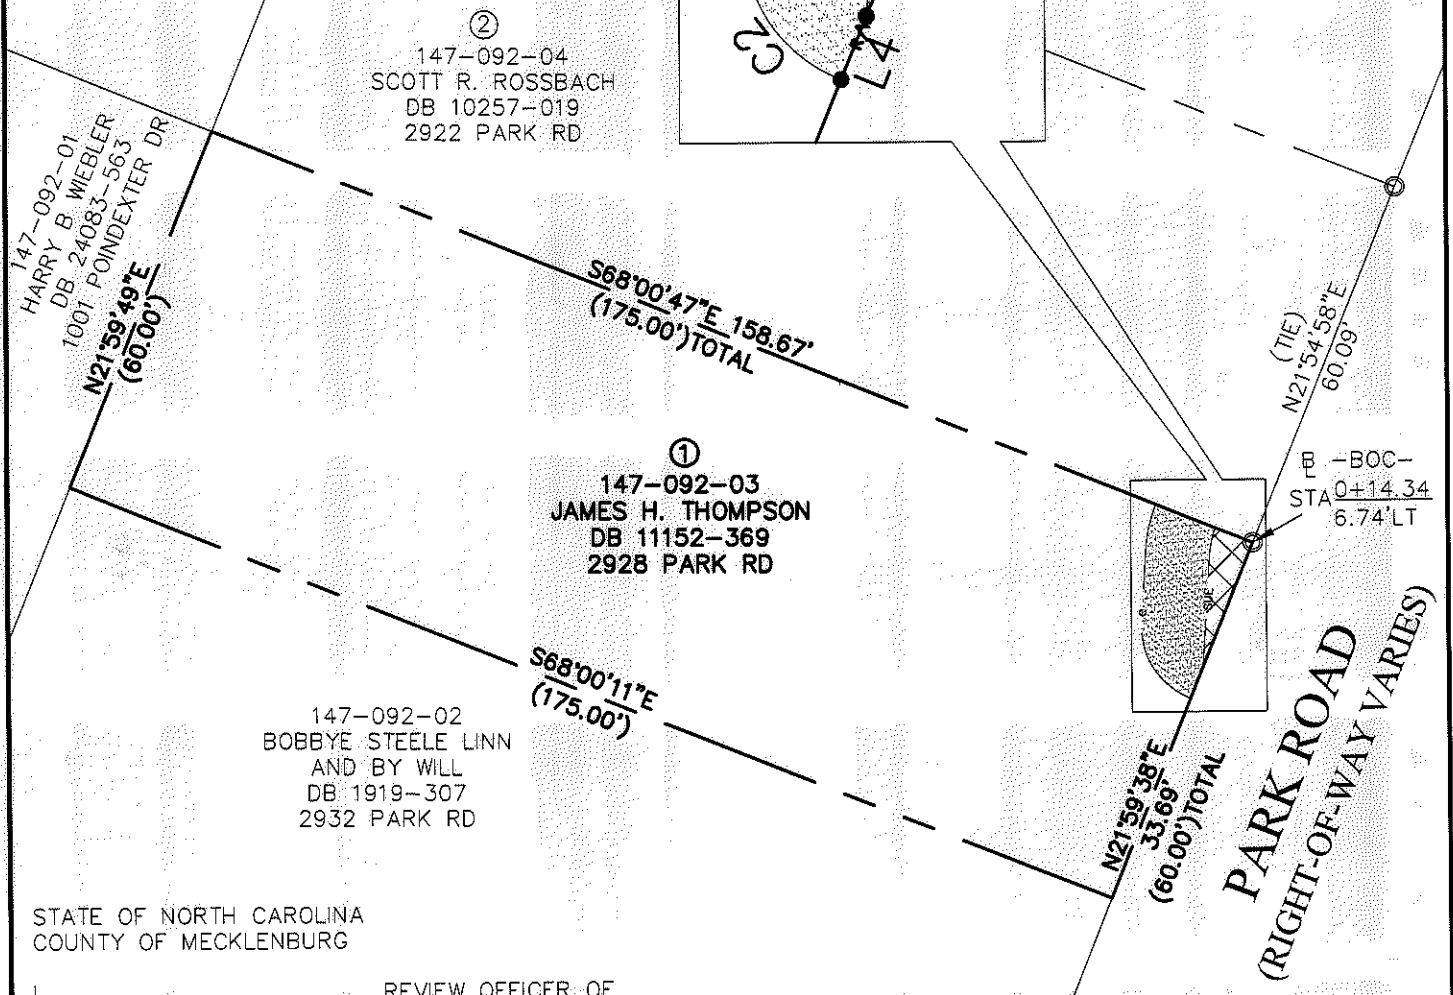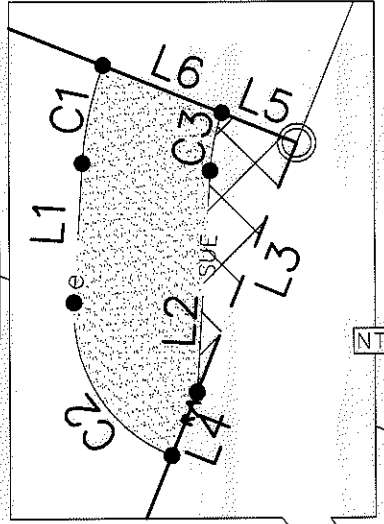


STATE OF NORTH CAROLINA  
COUNTY OF MECKLENBURG

I, \_\_\_\_\_, REVIEW OFFICER OF MECKLENBURG COUNTY, CERTIFY THAT THE MAP OR PLAT TO WHICH THIS CERTIFICATION IS AFFIXED MEETS ALL STATUTORY REQUIREMENTS FOR RECORDING.

REVIEW OFFICER \_\_\_\_\_ DATE \_\_\_\_\_

I, DAVID H. SNIDER, CERTIFY THAT THIS PLAT WAS PREPARED UNDER MY SUPERVISION AND THAT THE PLAT WAS PREPARED FOR THE PURPOSE OF EASEMENTS ONLY, AND IS NOT INTENDED TO BE A BOUNDARY SURVEY OF PROPERTY SHOWN.

*David H. Snider* 8/27/09  
DAVID H. SNIDER, NC P.L.S. L-2942 DATE

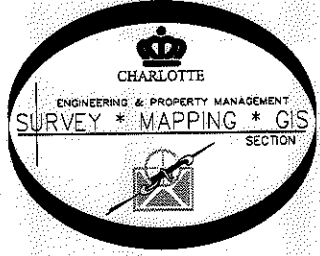

PREPARED BY:  
CITY OF CHARLOTTE  
ENGINEERING DEPARTMENT  
600 EAST FOURTH STREET  
CHARLOTTE, NC 28202  
704-336-2291

CHARLOTTE ENGINEERING DEPARTMENT		
REVISIONS	PARK ROAD SIDEWALK PROJECT	JOB NO. 512-09-005
SCALE 1" = 30"		SHEET 1
DRAWN BY P.S.	PROPERTY OF JAMES H. THOMPSON CHARLOTTE, MECKLENBURG CO., NC	OF 1
DATE	CHECKED BY DS SURVEY SUPVR <i>DS</i>	